


Do not scale from this drawing.  
Figured dimensions should be used.  
All dimensions must be checked on site.

Copied by  
Greg Laye  
Ltd. for  
information  
only

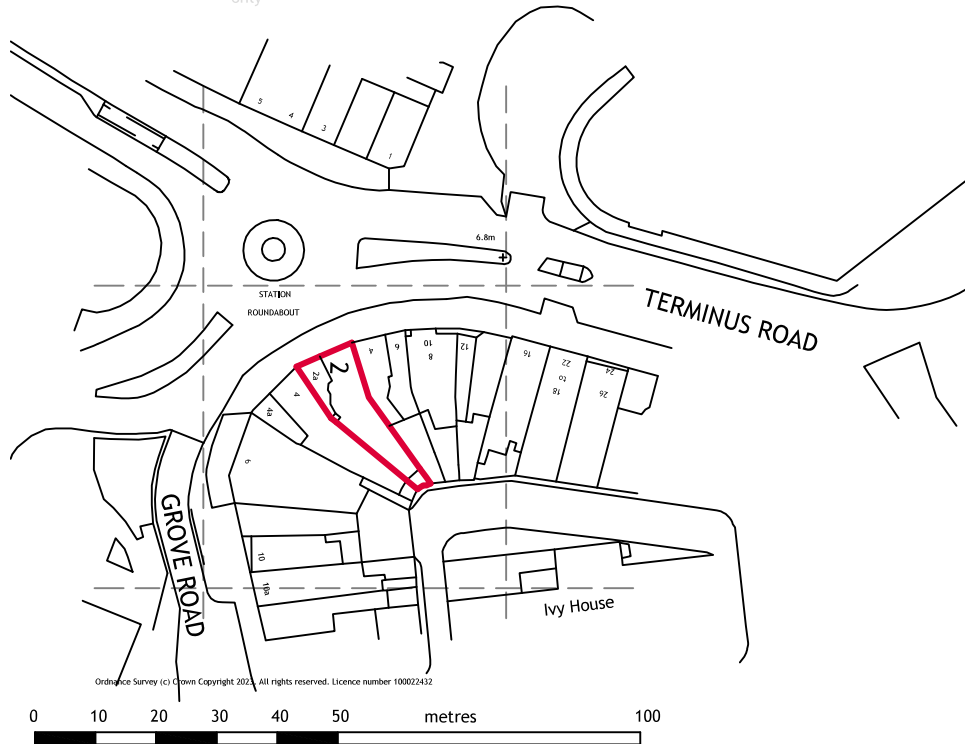

## LOCATION PLAN 1:1250



**Greg Laye Ltd**

e mail: [greg@greglaye.co.uk](mailto:greg@greglaye.co.uk) Tel: 07740 835 077  
Greg Laye Ltd copyright 2020. All rights reserved.

Client: E. SHURDHA	Drg. Title: LOCATION PLAN	Job Name: 2 TERMINUS ROAD EASTBOURNE EAST SUSSEX BN21 3LP
Date: MAY 24		
Scale: 1:1250		Drawing No. 95532 / LP /