



010/1

AIR MANAGEMENT GROUND FLOOR  
Scale: 1:75

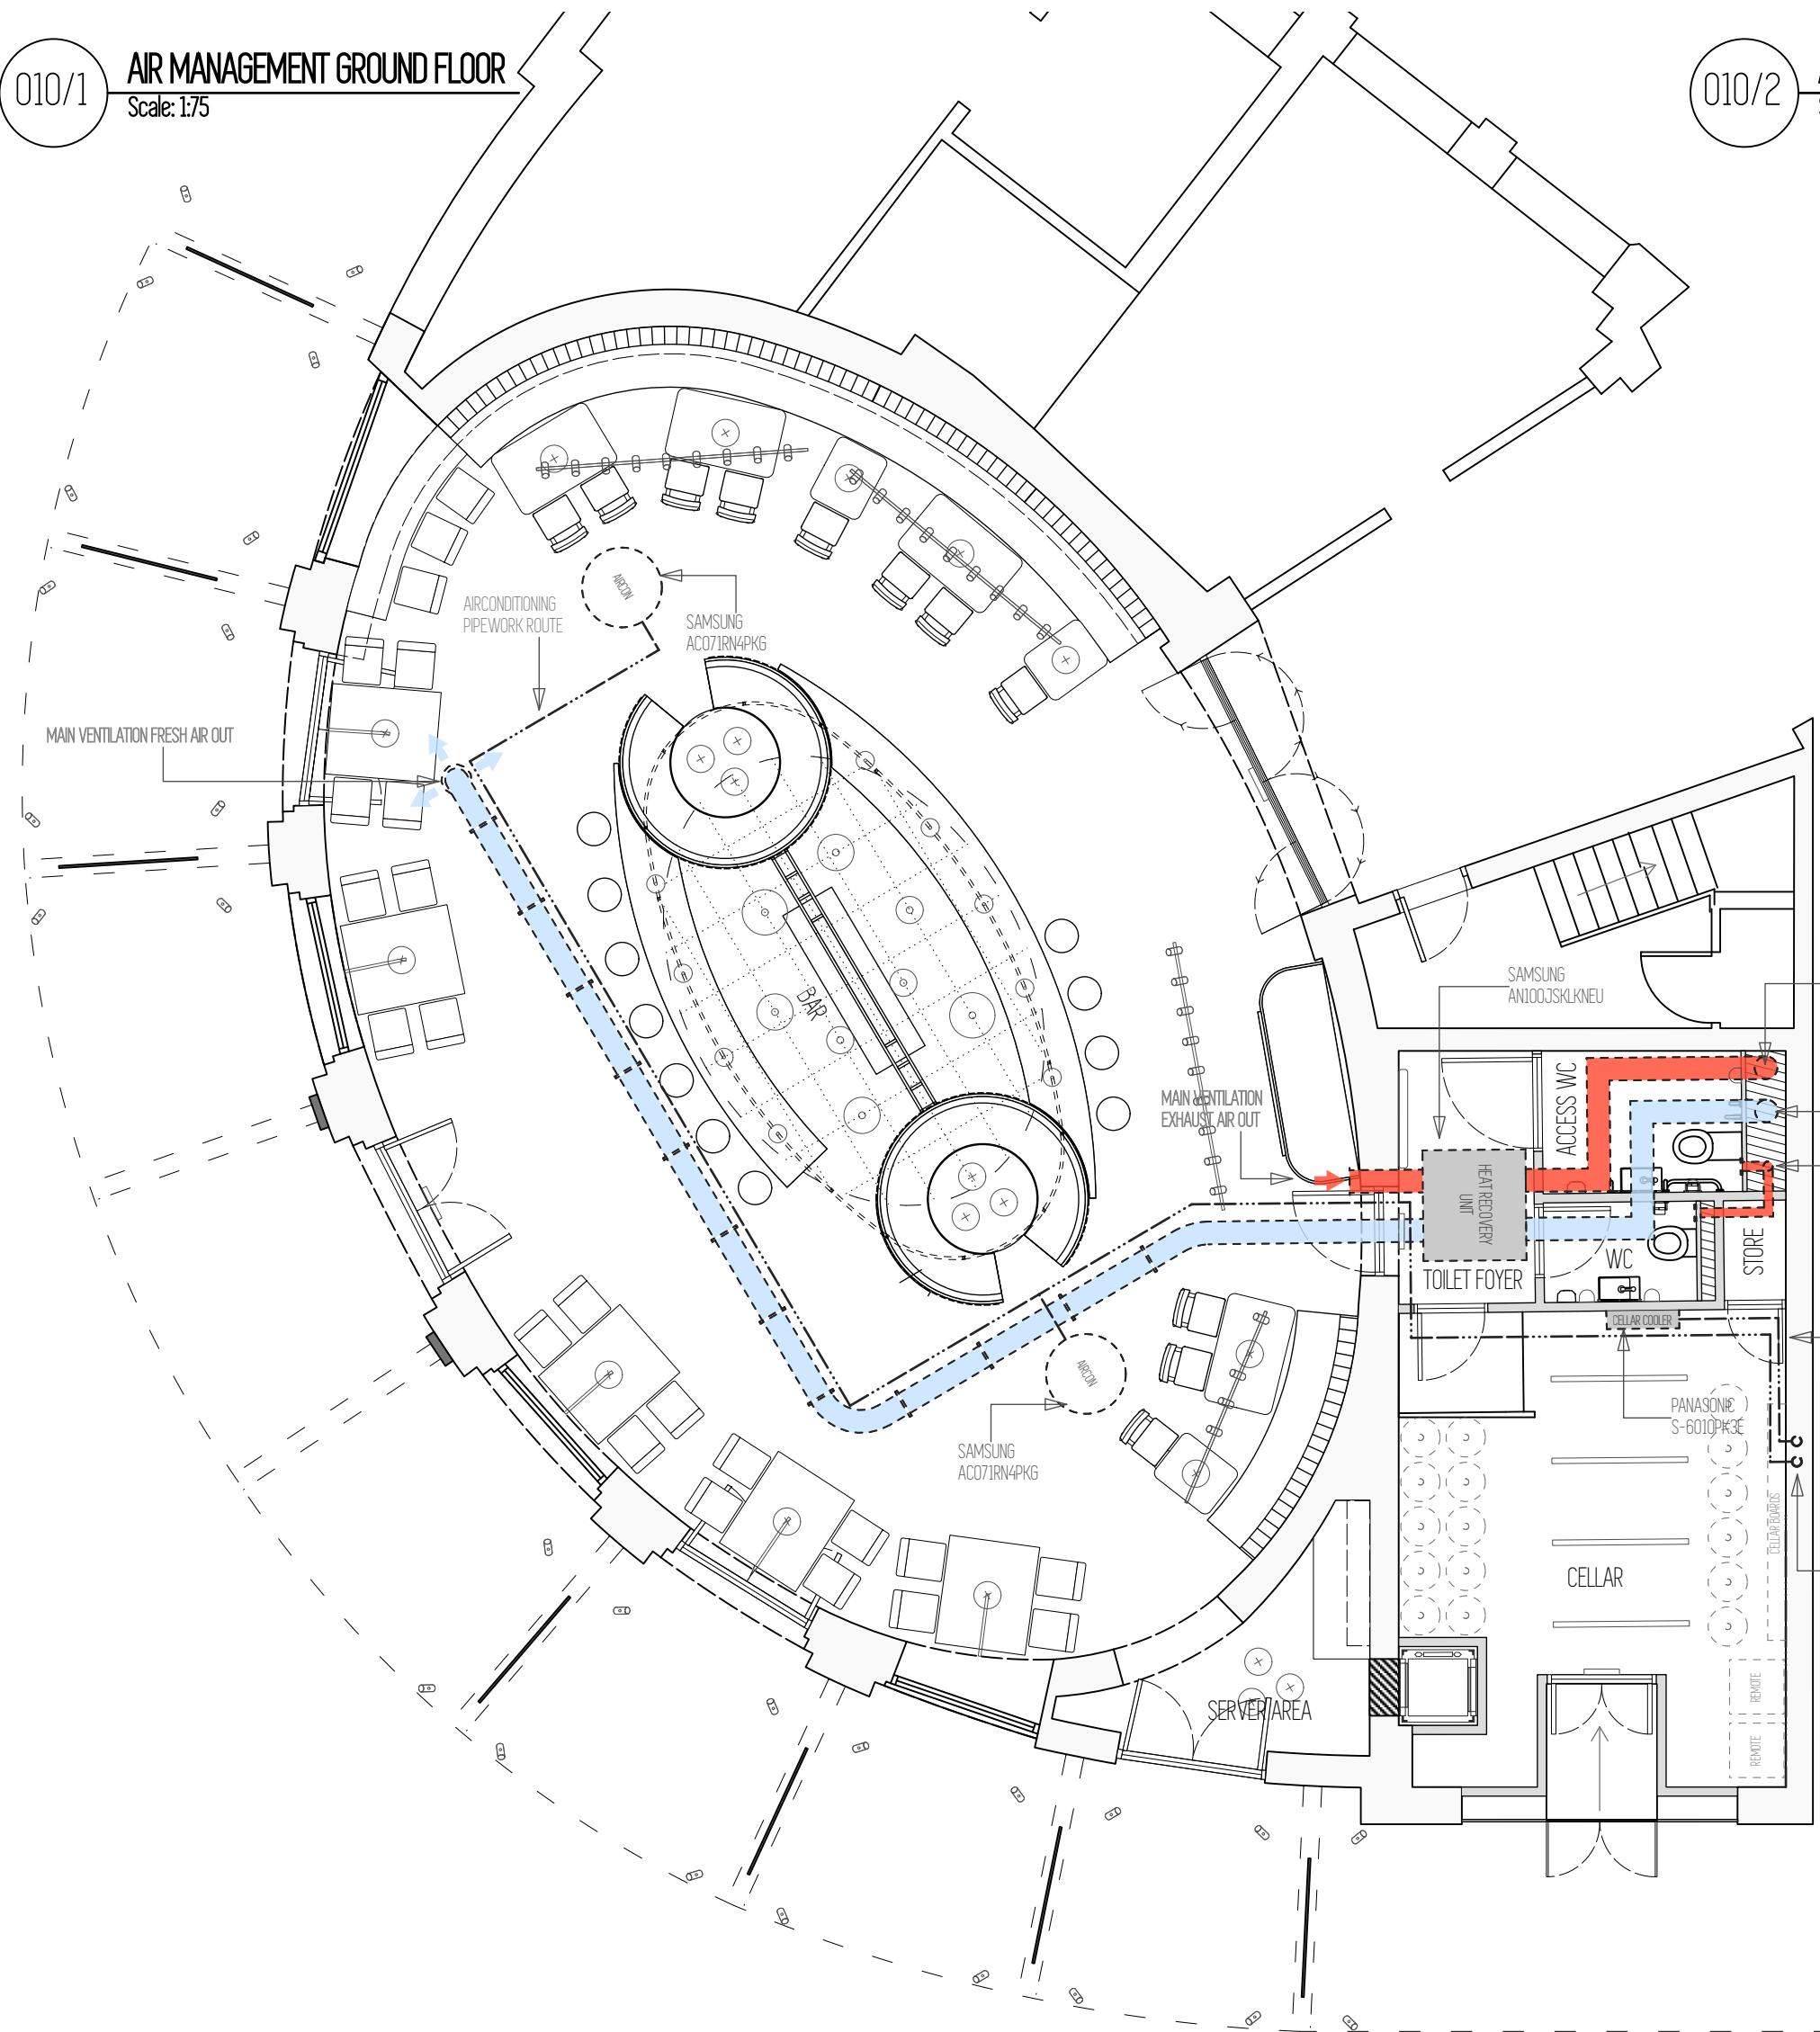


010/2

AIR MANAGEMENT FIRST FLOOR  
Scale: 1:75

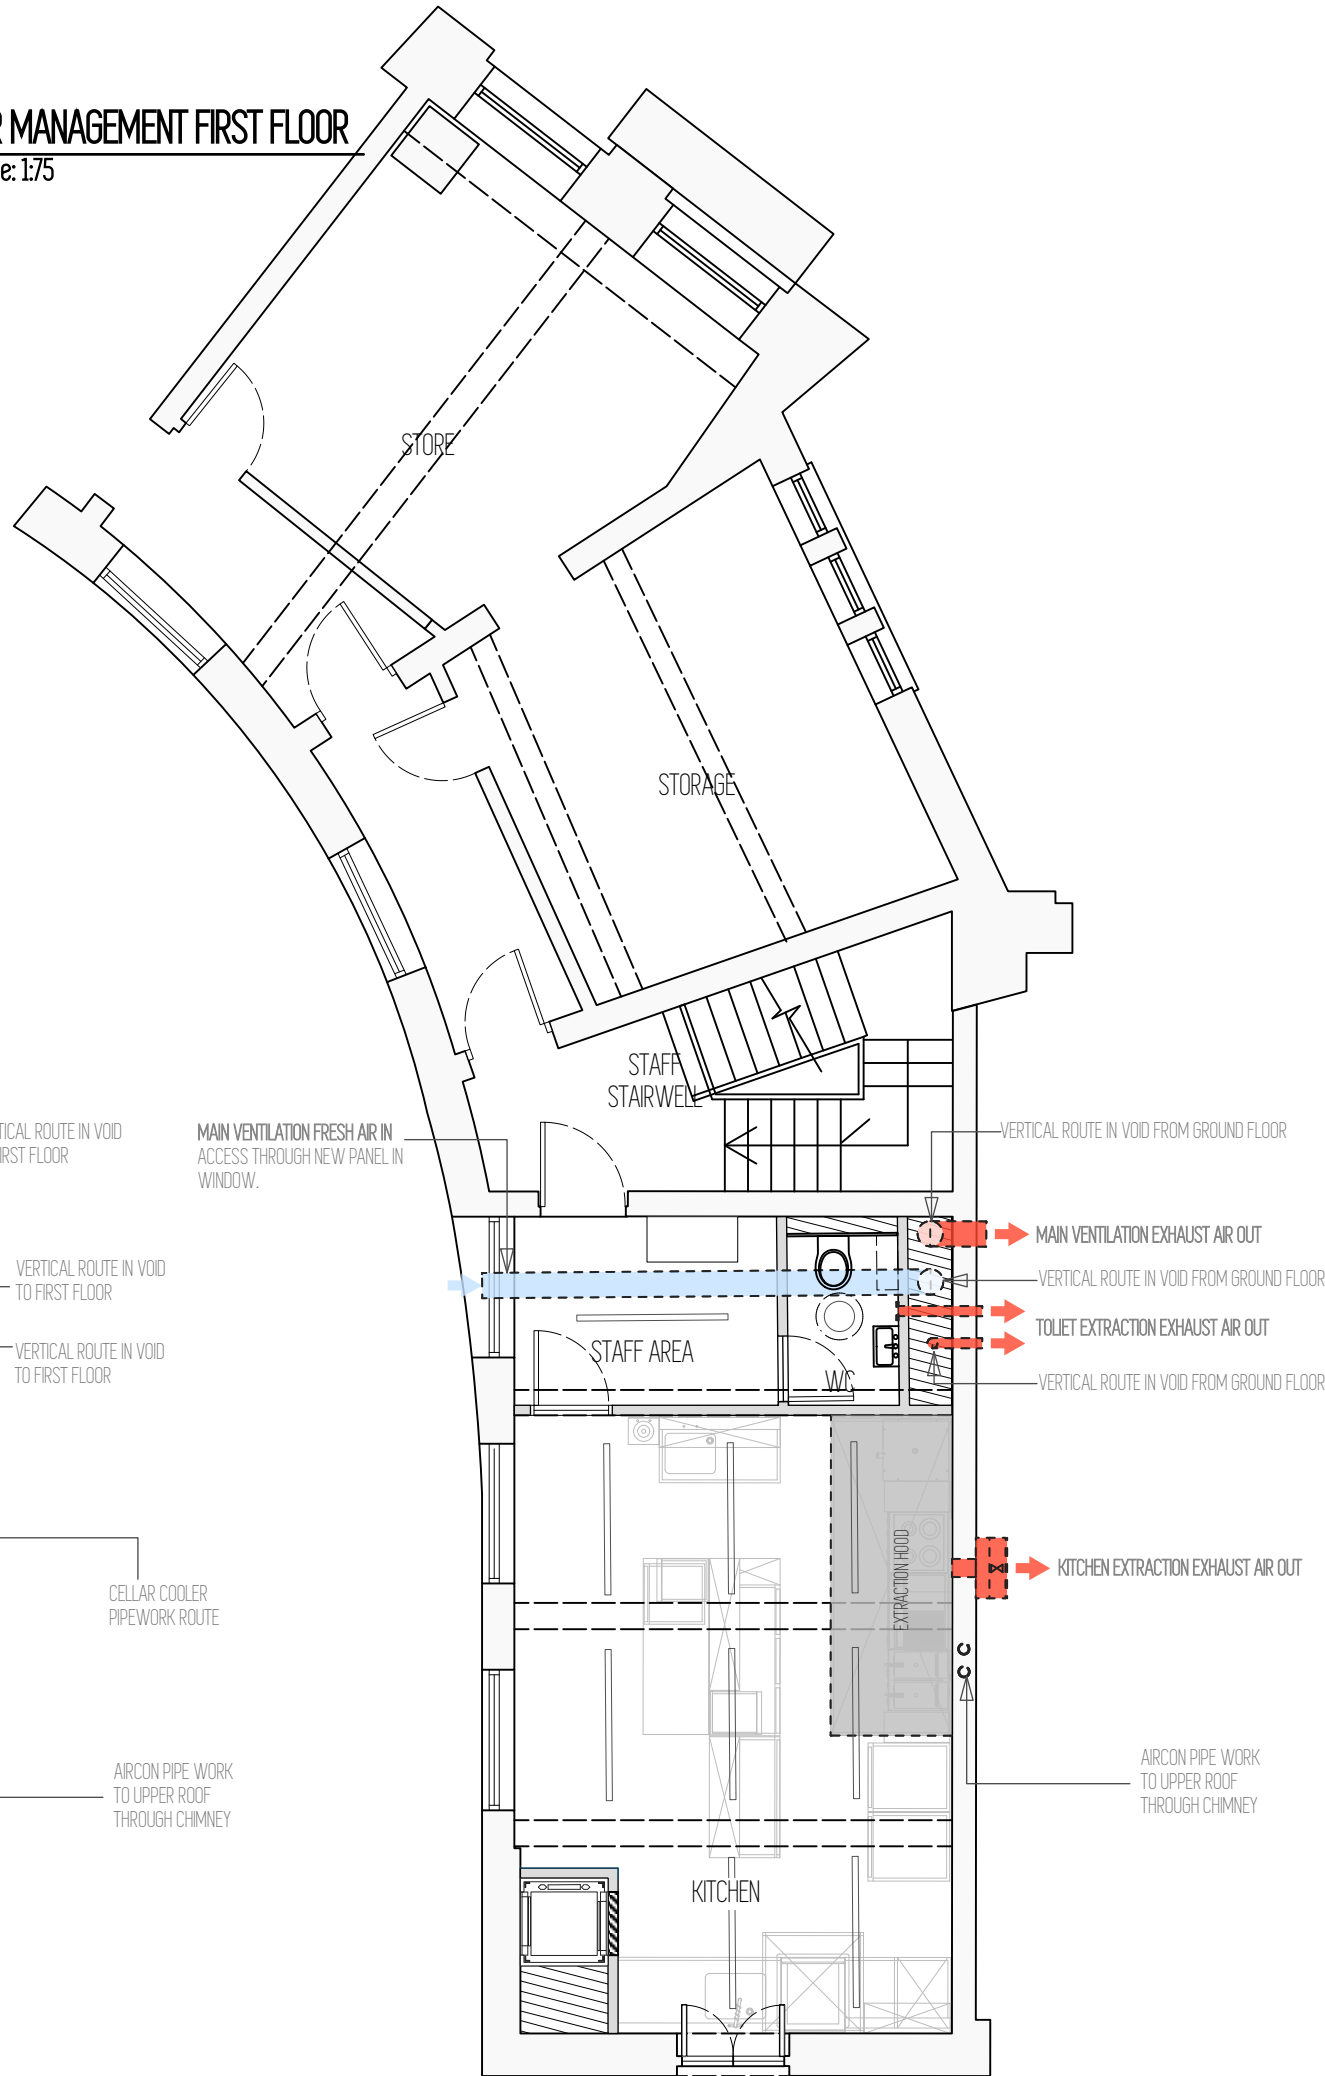

010/3

AIR MANAGEMENT UPPER ROOF  
Scale: 1:75

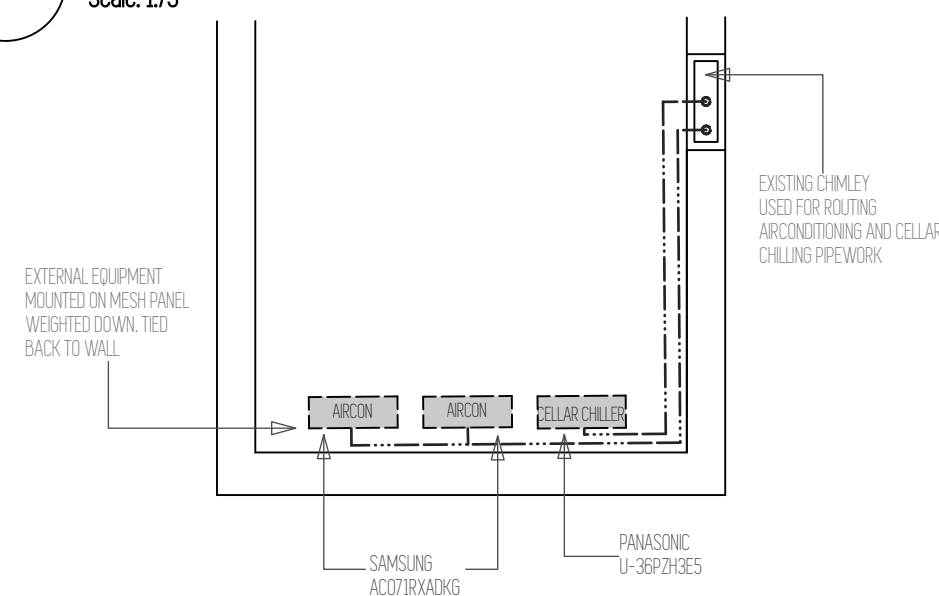

010

AIR MANAGEMENT HEATING + COOLING

SCALE  
1:75 @ ISO A2

6 METRE 5 METRE 4 METRE 3 METRE 2 METRE 1 METRE 1 METRE 2 METRE 3 METRE 4 METRE 5 METRE 6 METRE 3 METRE 4 METRE 5 METRE 6 METRE

PRINT AT  
SCALE

1:75 @ ISO A2

V03

10/05/2024

CANTINA  
EVOL EMPIRE LIMITED  
EASTBOURNE TRAIN STATION

**COPYRIGHT NOTICE:**  
THIS DESIGN IS THE EXCLUSIVE INTELLECTUAL PROPERTY OF THE DESIGNER, JOSHUA CARR. ANY USE OR REPRODUCTION OF THIS DESIGN IS STRICTLY PROHIBITED WITHOUT THE EXPRESS PERMISSION OF THE DESIGNER. THE DESIGNER RESERVES THE RIGHT TO REVOKE PERMISSION AT ANY TIME. UNAUTHORIZED COPYING OR DISTRIBUTION OF THIS DRAWING IS PROHIBITED WITHOUT PRIOR WRITTEN CONSENT FROM THE DESIGNER.

**DESIGN CONCEPT DISCLAIMER:**  
THIS DRAWING REPRESENTS A DESIGN CONCEPT ONLY. ALL ASPECTS OF THE DESIGN MUST BE THOROUGHLY REVIEWED AND VERIFIED BY QUALIFIED CONTRACTORS BEFORE INSTALLATION. COMPLIANCE WITH BUILDING CODES:  
ALL WORK BASED ON THESE DRAWINGS MUST COMPLY WITH CURRENT BUILDING CODES AND REGULATIONS.

**CONSTRUCTION METHODS AND ENGINEERING:**  
THE SUGGESTED CONSTRUCTION METHODS PROVIDED IN THESE DRAWINGS ARE FOR REFERENCE ONLY. IT IS IMPERATIVE THAT QUALIFIED ENGINEERS AND SPECIALISTS THOROUGHLY REVIEW AND VALIDATE THESE METHODS BEFORE FABRICATION OR INSTALLATION.

NO.	DATE	BY	REVISION NOTES
1	15/04/2024	JC	VERSION 1 PUBLISHED
2	08/05/2024	JC	FULL PUBLISH POST ROOF ACCESS. BAR AND BOOTH DETAIL DRAWINGS
3	16/05/2024	JC	PLANNING DRAWINGS PUBLISHED

SHEET  
AIR MANAGEMENT HEATING + COOLING

<b>SITE CONTACT</b> SHOES SIMES	<b>SITE ADDRESS</b> UNIT 1 EASTBOURNE TRAIN STATION TERMINUS ROAD EASTBOURNE BN21 3QJ
<b>CONTACT NUMBER</b> 07487 6800200	
<b>EMAIL</b> shoes@eatdrinksleep.co.uk	

<b>CONTACT NAME</b> EVOL EMPIRE LIMITED	<b>CLIENT ADDRESS</b> 53 GILDERGE ROAD EASTBOURNE BN21 4FS
<b>CONTACT NUMBER</b> 07487 6800200	
<b>EMAIL</b> shoes@eatdrinksleep.co.uk	

<b>SITE CONTACT</b> JOSHUA CARR DESIGN	<b>SITE ADDRESS</b> 1 ST GEORGES RD HASTINGS TN34 3NH
<b>CONTACT NUMBER</b> 07717 234666	
<b>EMAIL</b> JOSH.CARR@ME.COM	

ETS MASTER.vwx

FOR PLANNING