




020/1 BAR + BOOTH STRUCTURE PLAN VIEW
Scale: 1:25

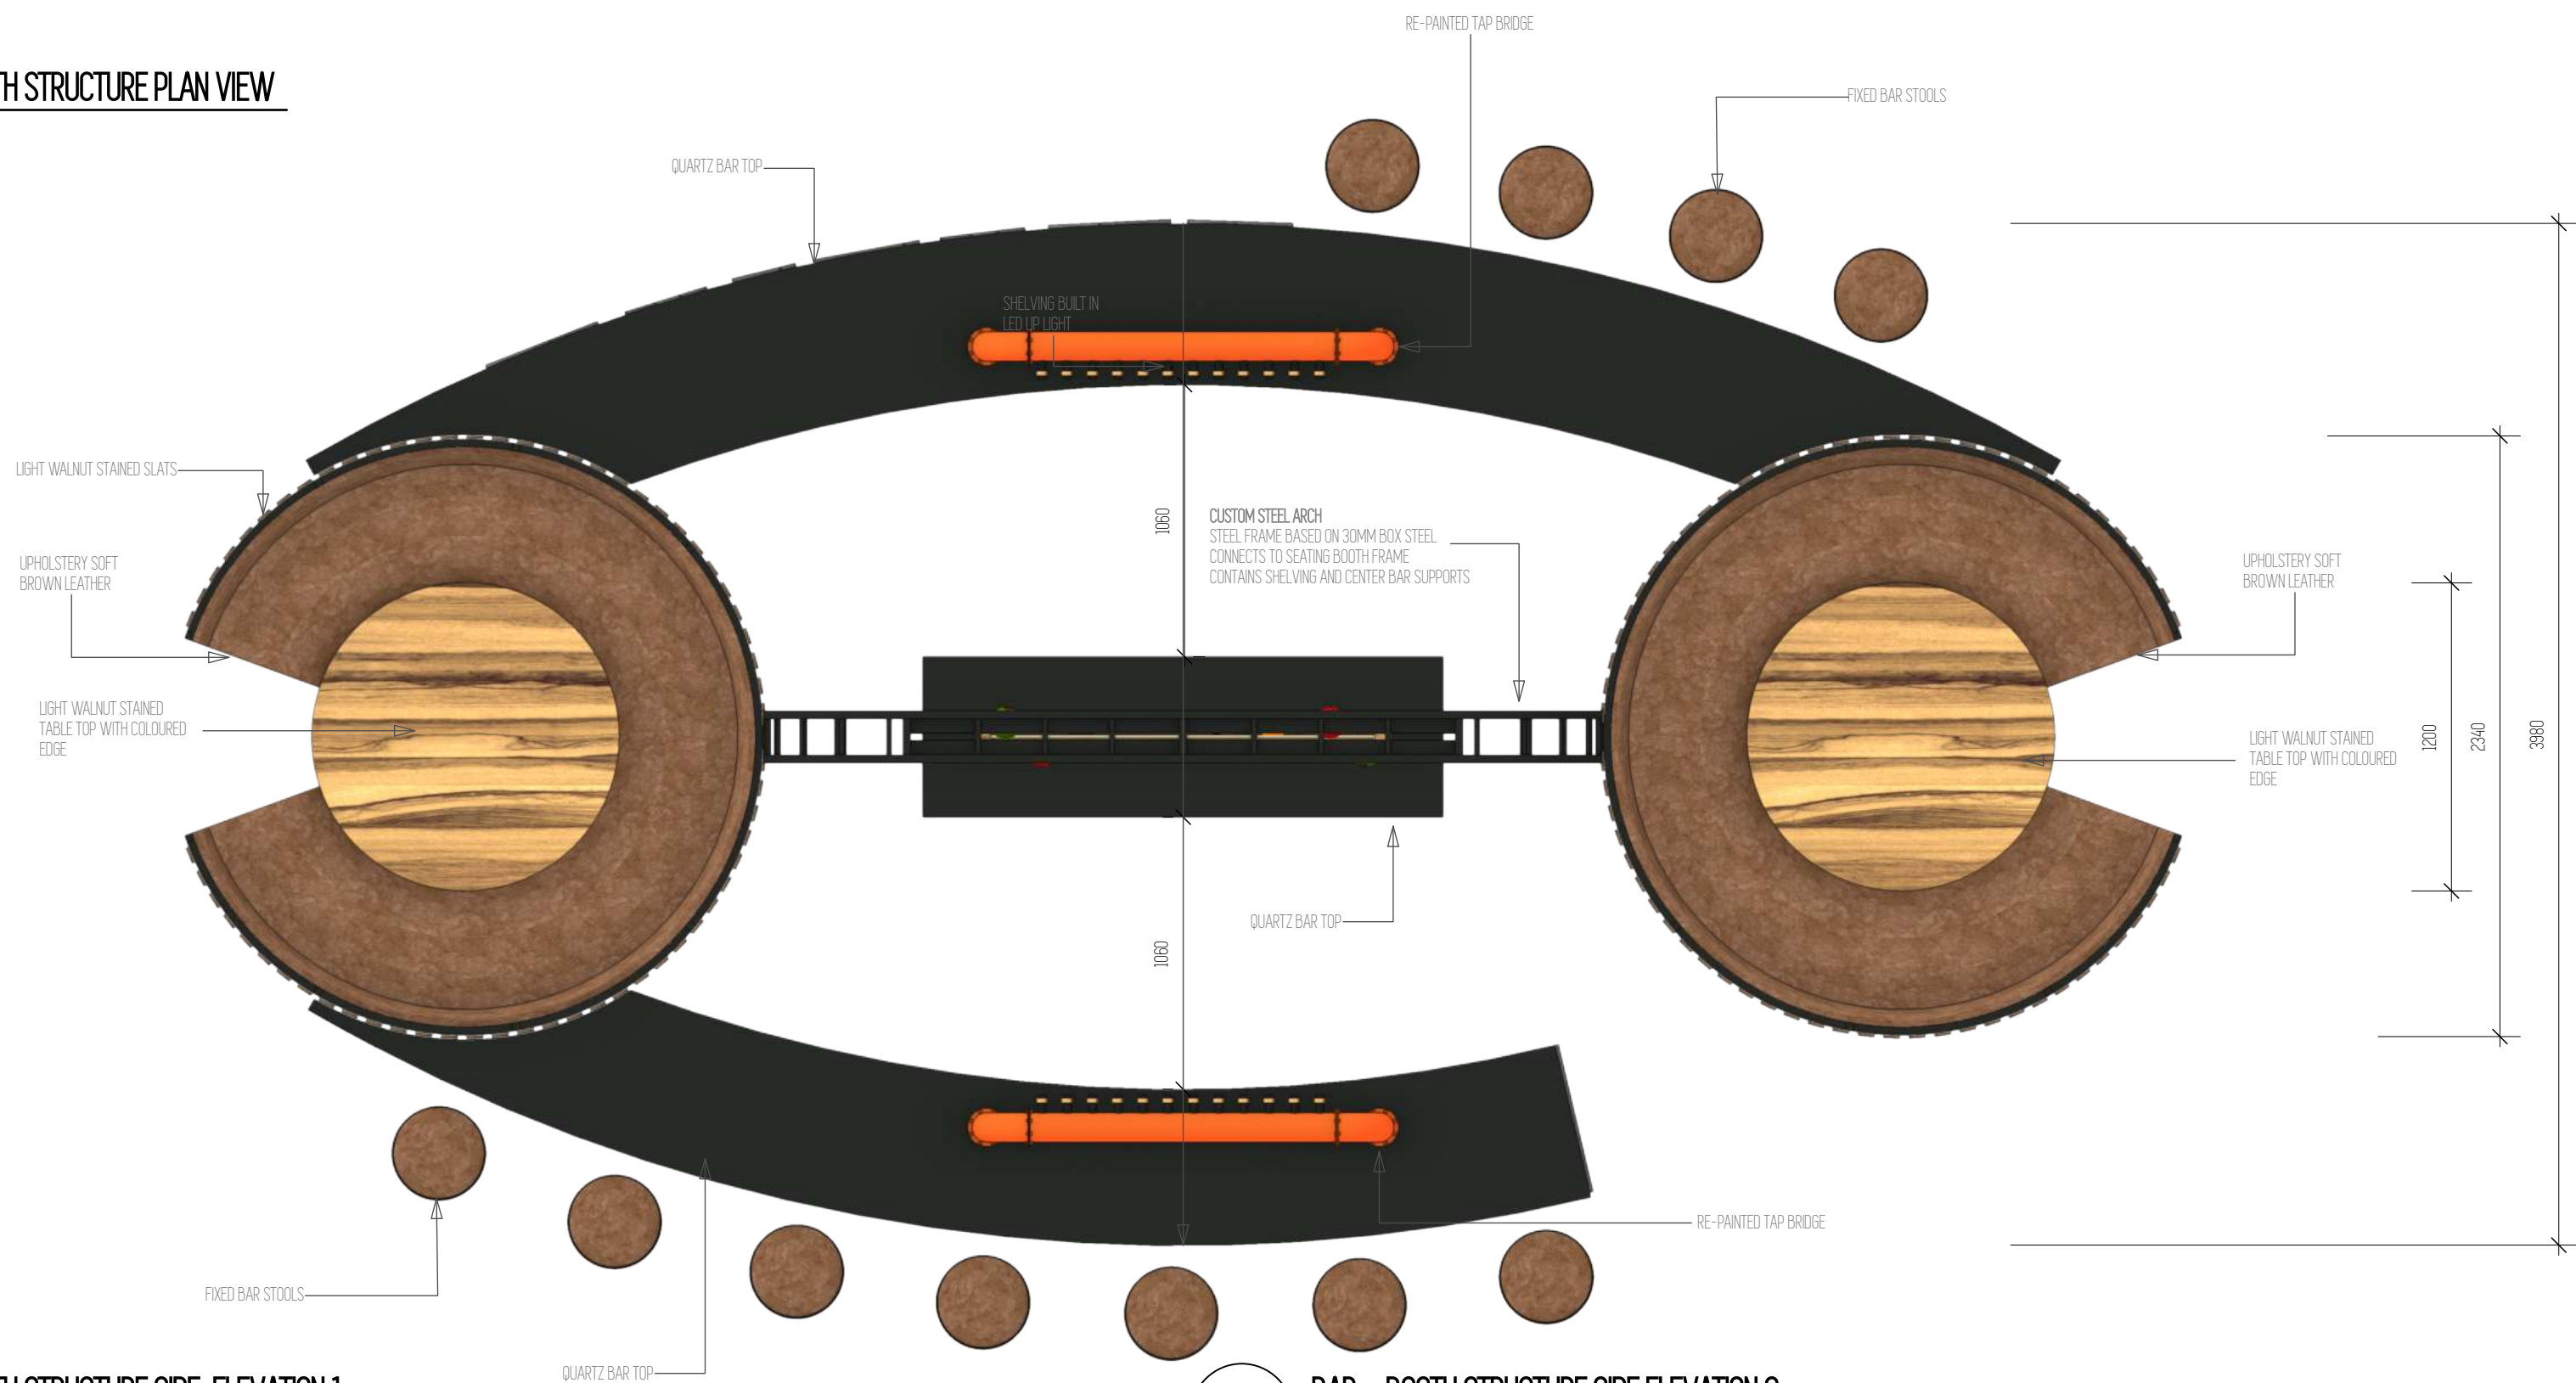

020/2 BAR + BOOTH STRUCTURE SIDE ELEVATION 1
Scale: 1:25

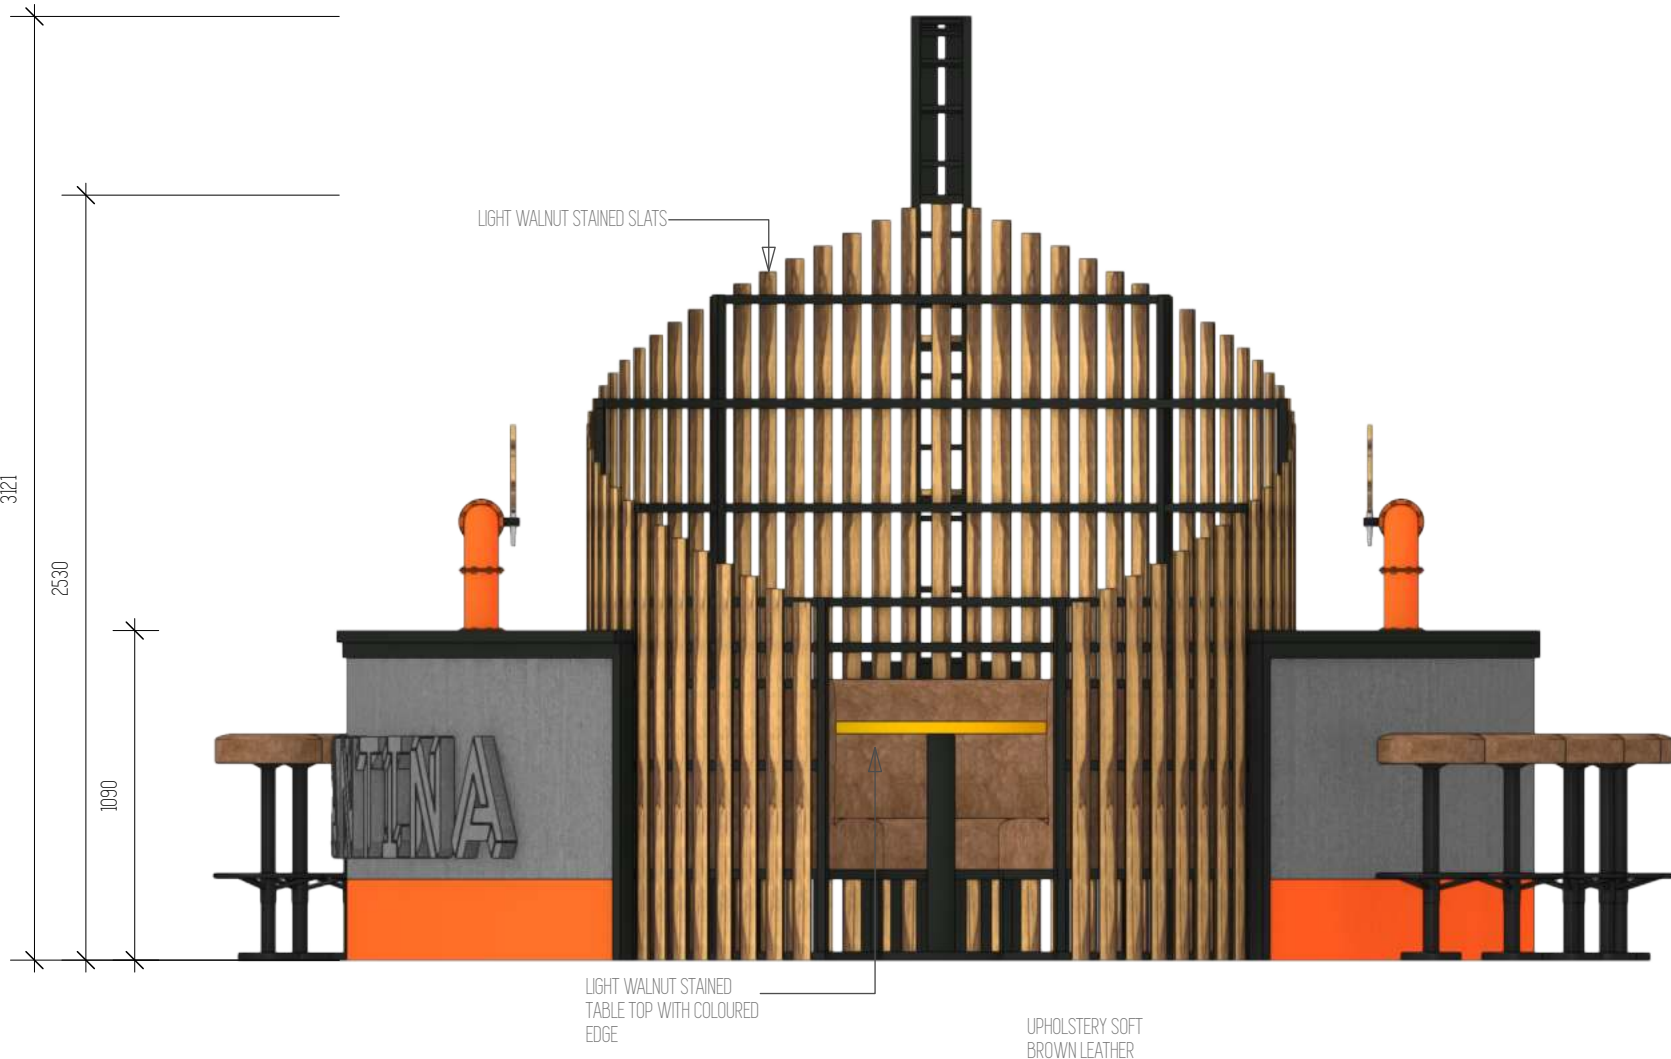

020/3 BAR + BOOTH STRUCTURE SIDE ELEVATION 2
Scale: 1:25

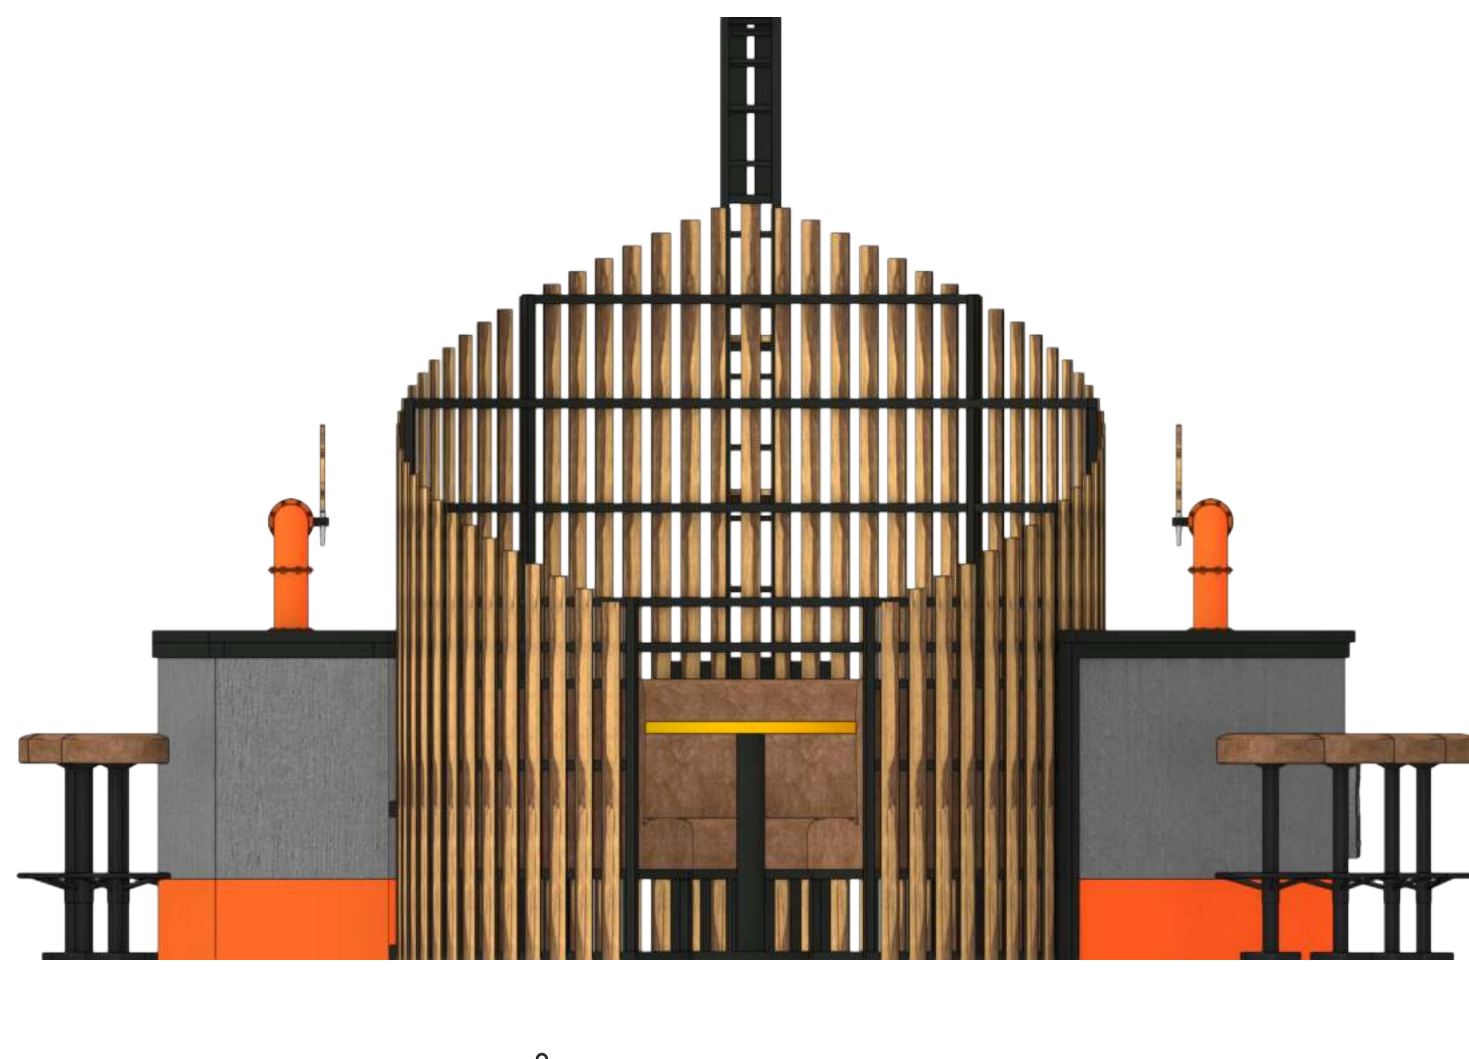

020 BAR + BOOTHS 2

SCALE
1:25 @ ISO A2

3 METRE

2 METRE

1 METRE

1 METRE

2 METRE

3 METRE

FOR PLANNING

PRINT AT
SCALE

1:50 @ ISO A2

V03

10/05/2024

CANTINA
EVOL EMPIRE LIMITED
EASTBOURNE TRAIN STATION

COPYRIGHT NOTICE:
THIS DESIGN IS THE EXCLUSIVE INTELLECTUAL PROPERTY OF THE DESIGNER, JOSHUA CARR. ANY USE OR REPRODUCTION OF THIS DESIGN IS STRICTLY PROHIBITED WITHOUT THE EXPRESS PERMISSION OF THE DESIGNER. THE DESIGNER RESERVES THE RIGHT TO REVOKE PERMISSION AT ANY TIME. UNAUTHORIZED COPYING OR DISTRIBUTION OF THIS DRAWING IS PROHIBITED WITHOUT PRIOR WRITTEN CONSENT FROM THE DESIGNER.

DESIGN CONCEPT DISCLAIMER:
THIS DRAWING REPRESENTS A DESIGN CONCEPT ONLY. ALL ASPECTS OF THE DESIGN MUST BE THOROUGHLY REVIEWED AND VERIFIED BY QUALIFIED CONTRACTORS BEFORE INSTALLATION. COMPLIANCE WITH BUILDING CODES:
ALL WORK BASED ON THESE DRAWINGS MUST COMPLY WITH CURRENT BUILDING CODES AND REGULATIONS.

CONSTRUCTION METHODS AND ENGINEERING:
THE SUGGESTED CONSTRUCTION METHODS PROVIDED IN THESE DRAWINGS ARE FOR REFERENCE ONLY. IT IS IMPERATIVE THAT QUALIFIED ENGINEERS AND SPECIALISTS THOROUGHLY REVIEW AND VALIDATE THESE METHODS BEFORE FABRICATION OR INSTALLATION.

NO.	DATE	BY	REVISION NOTES
1	08/05/2024	JC	> FULL PUBLISH POST ROOF ACCESS. > BAR AND BOOTH DETAIL DRAWINGS
2	16/05/2024	JC	> PLANNING DRAWINGS PUBLISHED

SHEET
BAR + BOOTHS 2

SITE INFO
SITE CONTACT
SHOES SIMES
CONTACT NUMBER
07487 6800200
EMAIL
shoes@eatdrinksleep.co.uk
SITE ADDRESS
UNIT 1
EASTBOURNE TRAIN STATION
TERMINUS ROAD
EASTBOURNE
BN21 3QJ

CLIENT INFO
CONTACT NAME
EVOL EMPIRE LIMITED
CONTACT NUMBER
07487 6800200
EMAIL
shoes@eatdrinksleep.co.uk
CLIENT ADDRESS
53 GEORGE ROAD
EASTBOURNE
BN21 4FS

DESIGNER INFO
SITE CONTACT
JOSHUA CARR DESIGN
CONTACT NUMBER
07717 234666
EMAIL
JOSH.CARR@ME.COM
SITE ADDRESS
1 ST GEORGES RD
HASTINGS
TN24 3NH

ESTB MASTER.vwx