


1:1250 Location Plan

1:500 Existing Block Plan

1:500 Proposed Block Plan

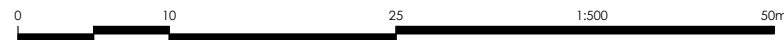

Revisions  
- 07/06/2024 First issue



Client  
M Singh

Project address  
8 Branston Road  
Eastbourne  
BN22 0AL

Project description  
Extension

Drawing title  
Location and Block Plans

Scale 1:500 & 1250 @ A3

Job N°	Drawing N°	Revision
3396	01	

# Location and Block Plans