




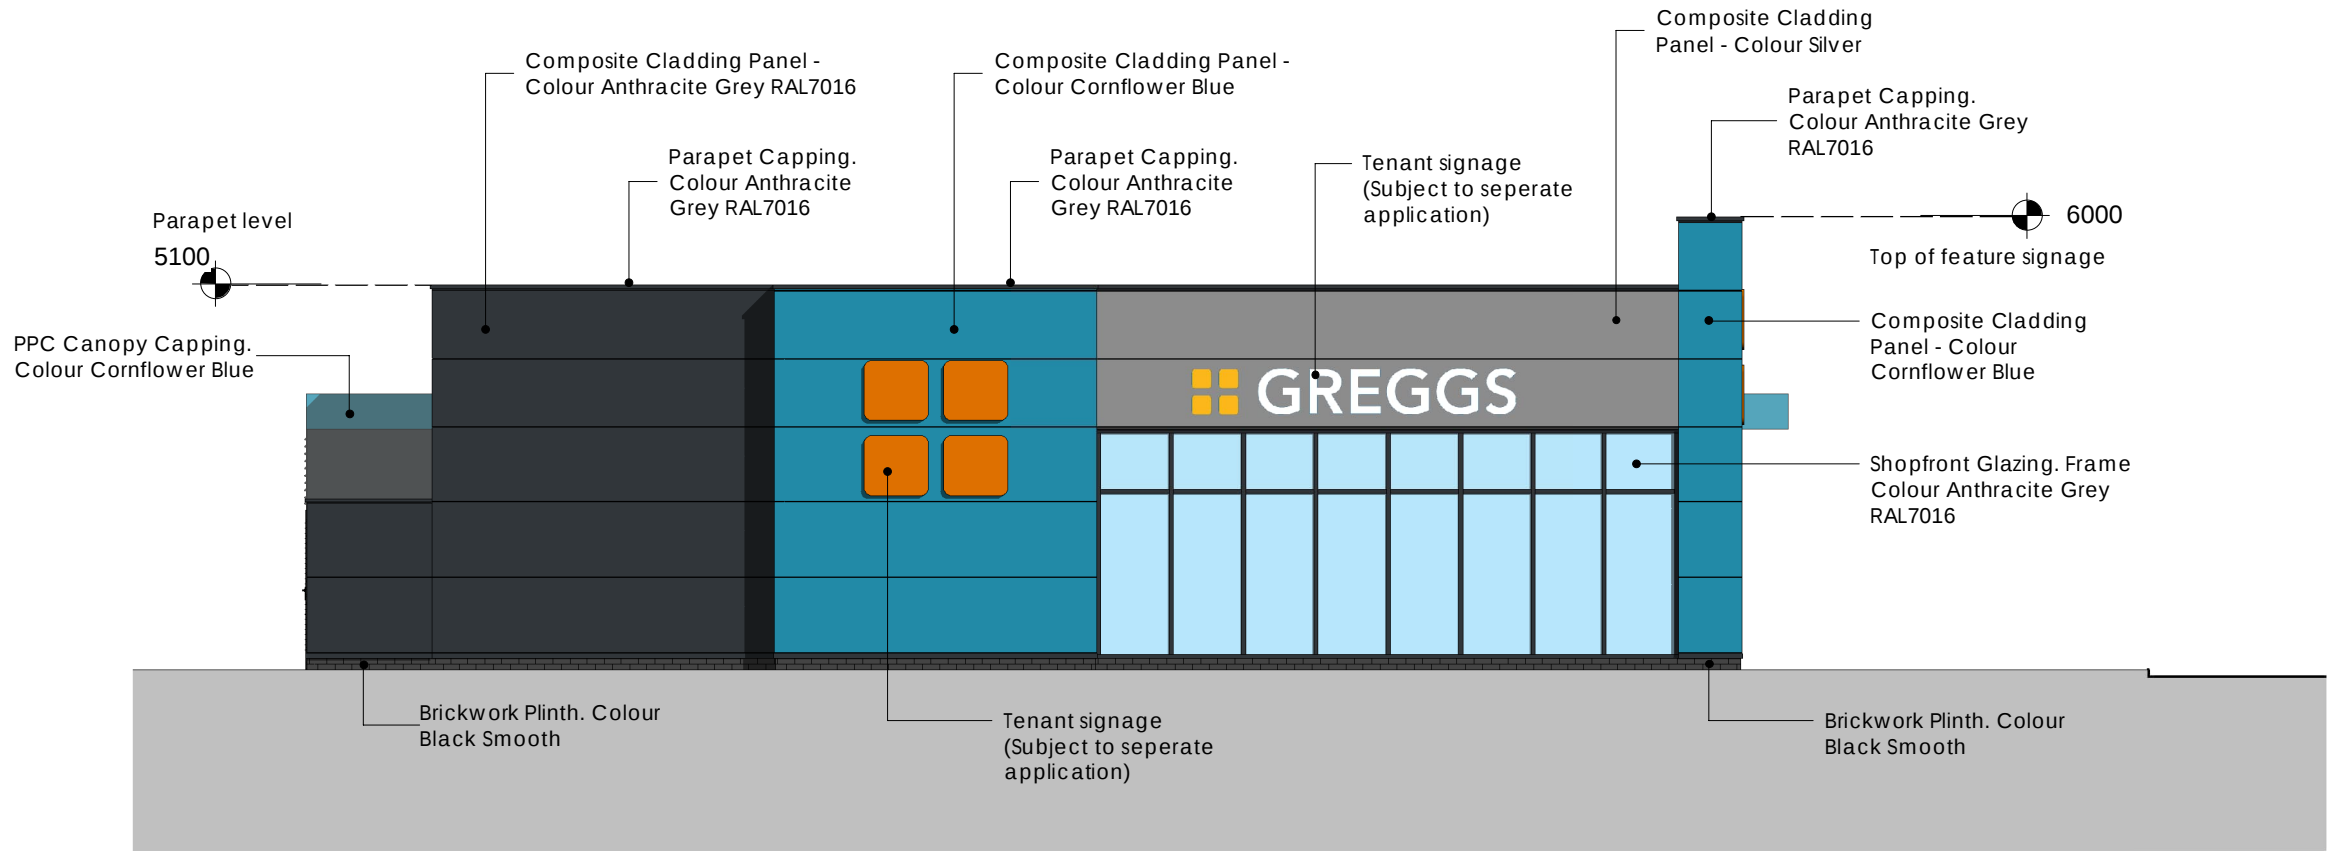


Elevation A
1 : 100

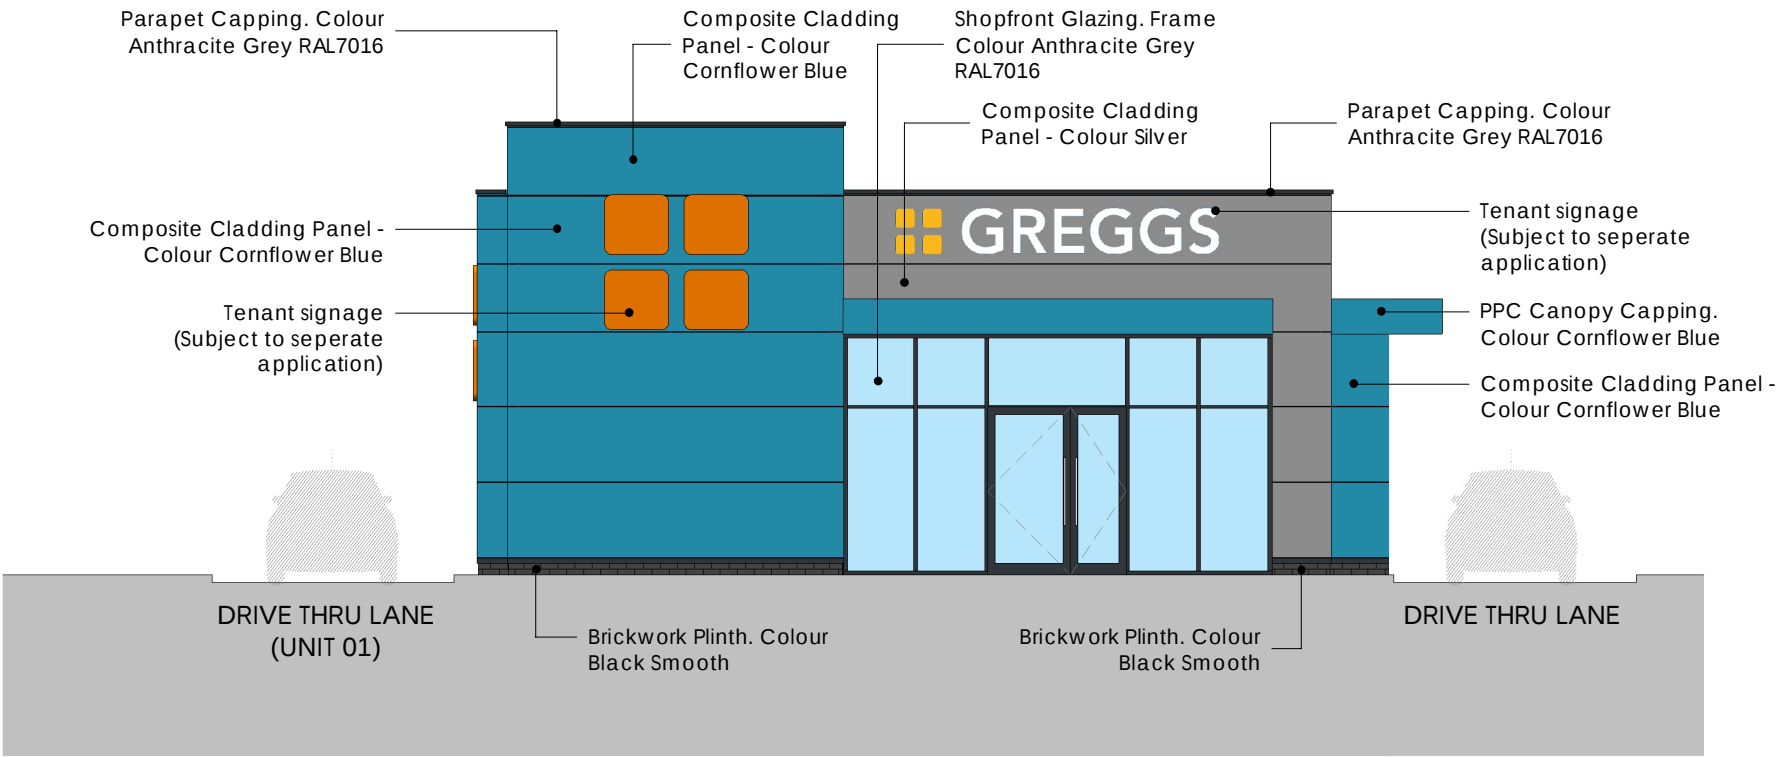



Elevation B
1 : 100

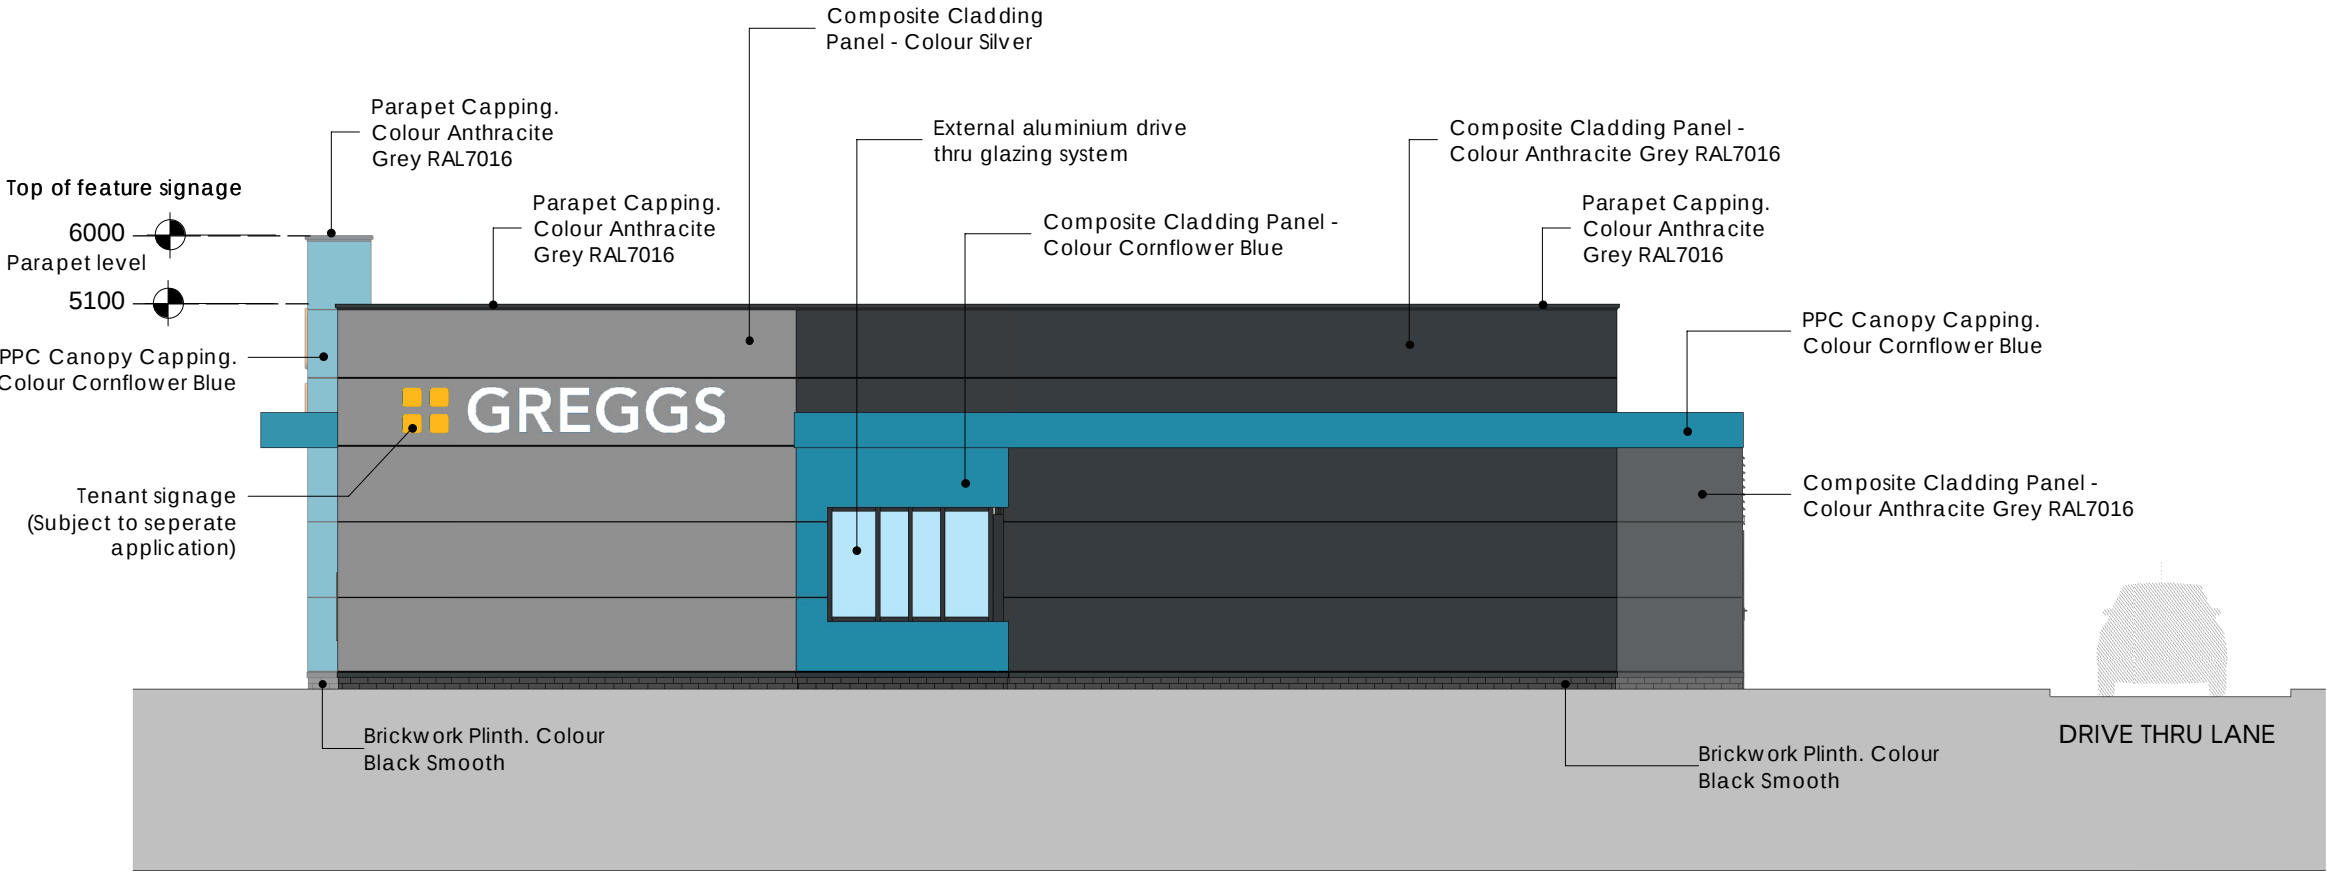

Elevation C
1 : 100

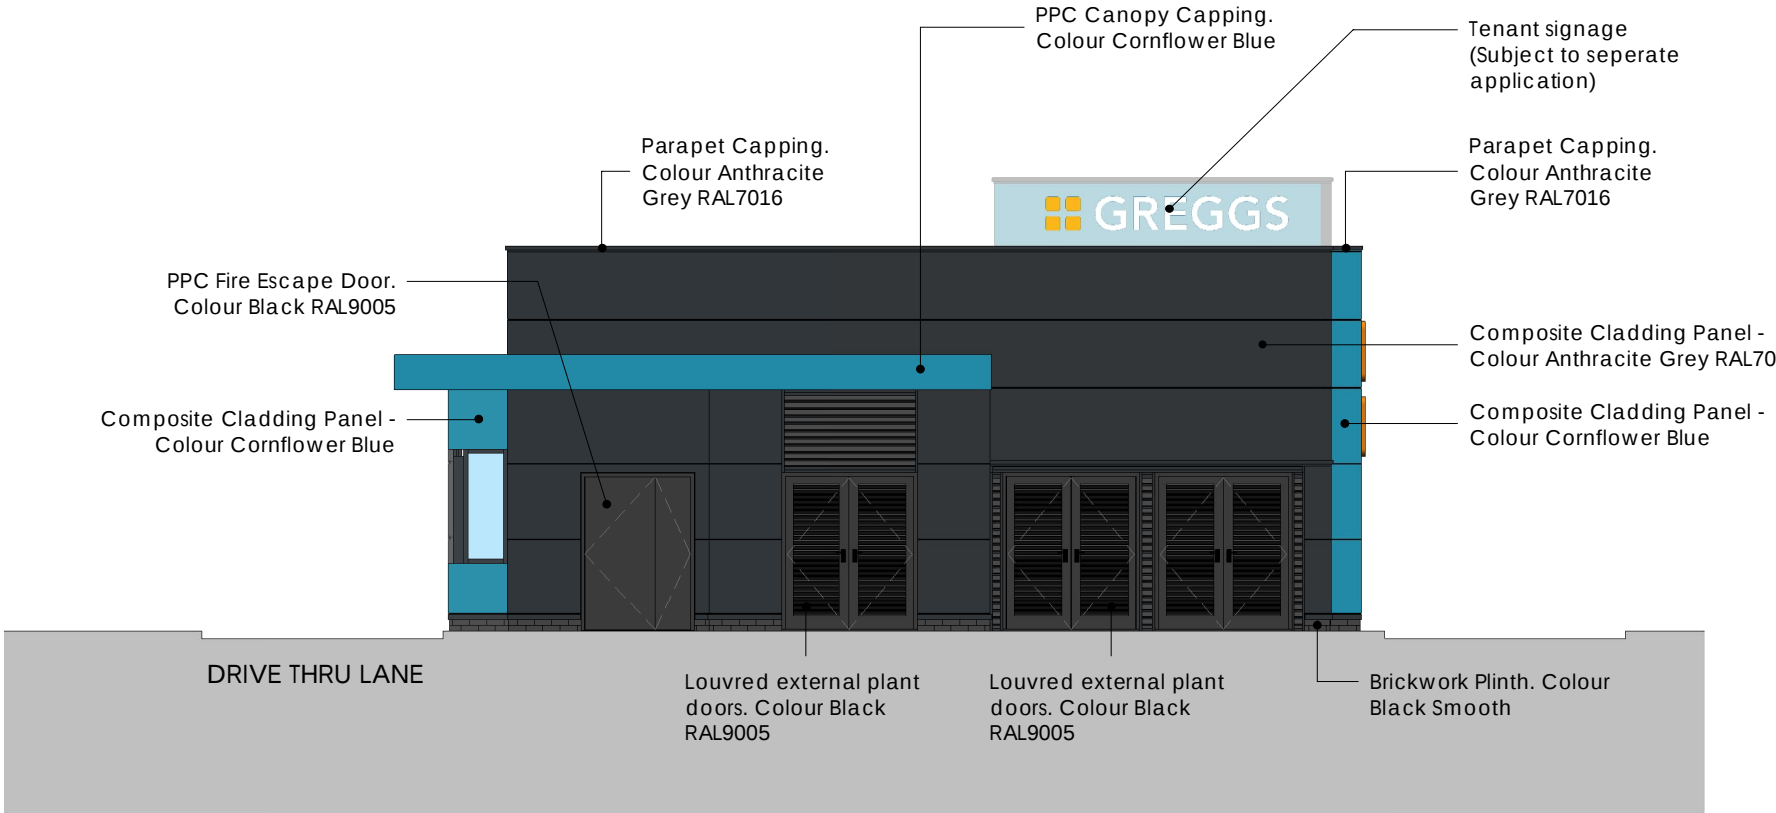

Elevation D
1 : 100

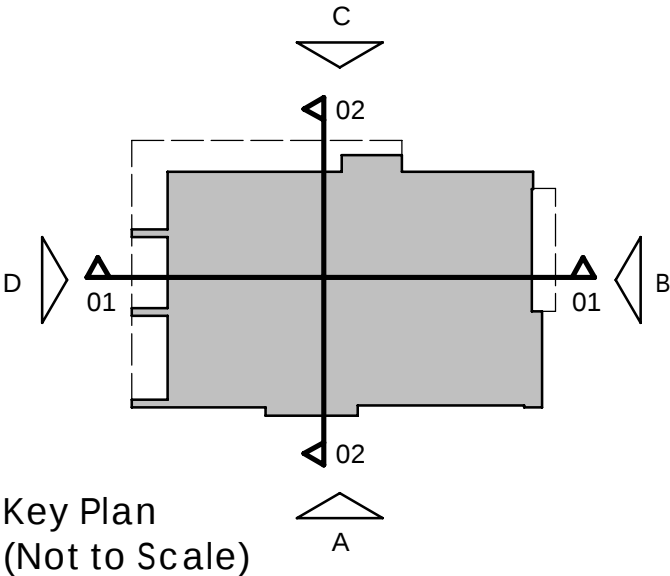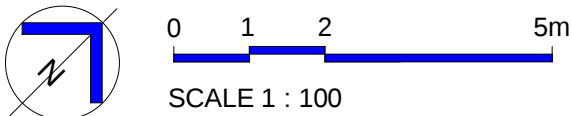

Key Plan
(Not to Scale)

Project Title		2no. DRIVE THRUS			
		Land at Tesco Store Lottbridge Drive/Seaside Eastbourne			
Client		LIFE PROPERTY EASTBOURNE LTD			
Status		PLANNING			
Scale		As indicated	Drawing Size		A2
Drawn By		RG	Checked By	LEEB	Date JUN 21

B	03.06.24	Revised to tenants requirements		CJB	RG
A	23.06.21	Client name updated		RG	LEEB
Rev	Date	Description		Rev By	Chk'd By
Drawing Title Unit 02 Proposed Elevations					
Job-Dwg No		15792 - P1 -113			Rev B
Wakefield, WF1 3QA t. 01924 291800 ☐ Carvers Warehouse, 77 Dale Street, Manchester, M1 2HG t. 0161 2388555 ☐ The Old Rectory, 79 High Street, Newport Pagnell, MK16 8AB t. 01908 211577 ☐ 101 London Road, Reading, RG1 5BY t. 0118 9507700 ☐ 10 Gees Court, St Christophers Place, London, W1U 1JJ t. 0207 4091215 THE HARRIS PARTNERSHIP ARCHITECTS www.harrispartnership.com					