

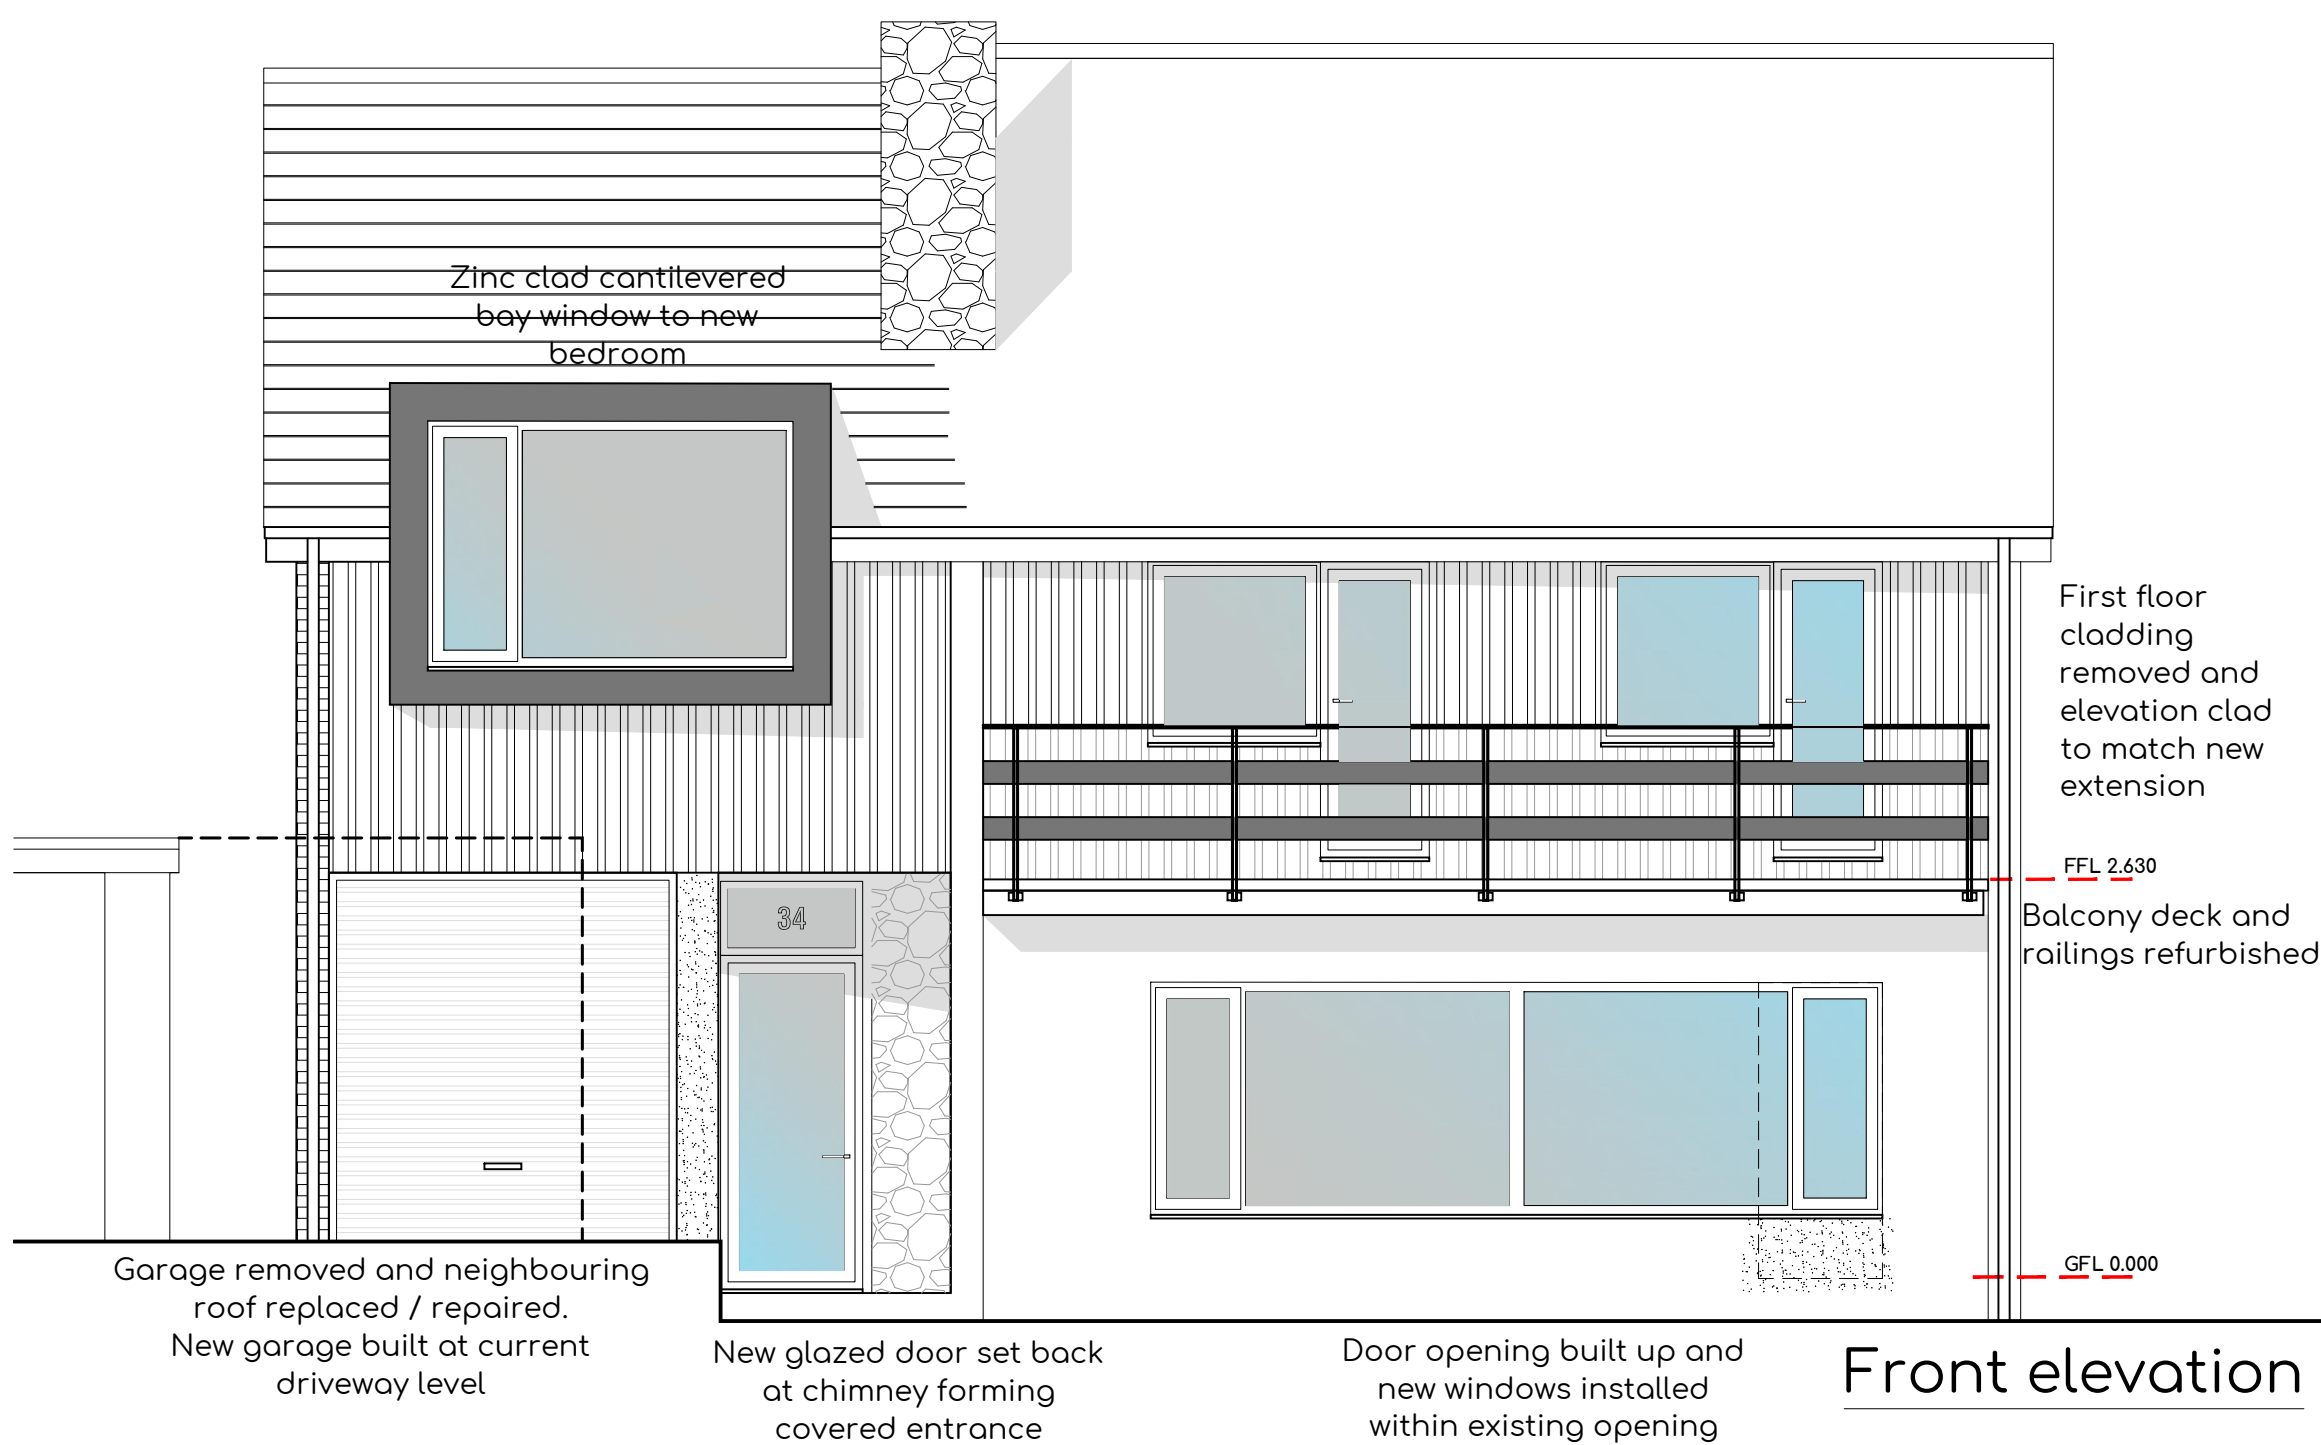


First floor 1:50

Ground floor 1:50

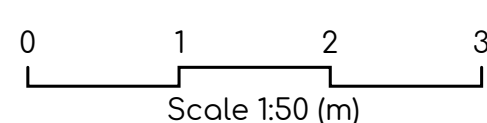


Front elevation 1:50

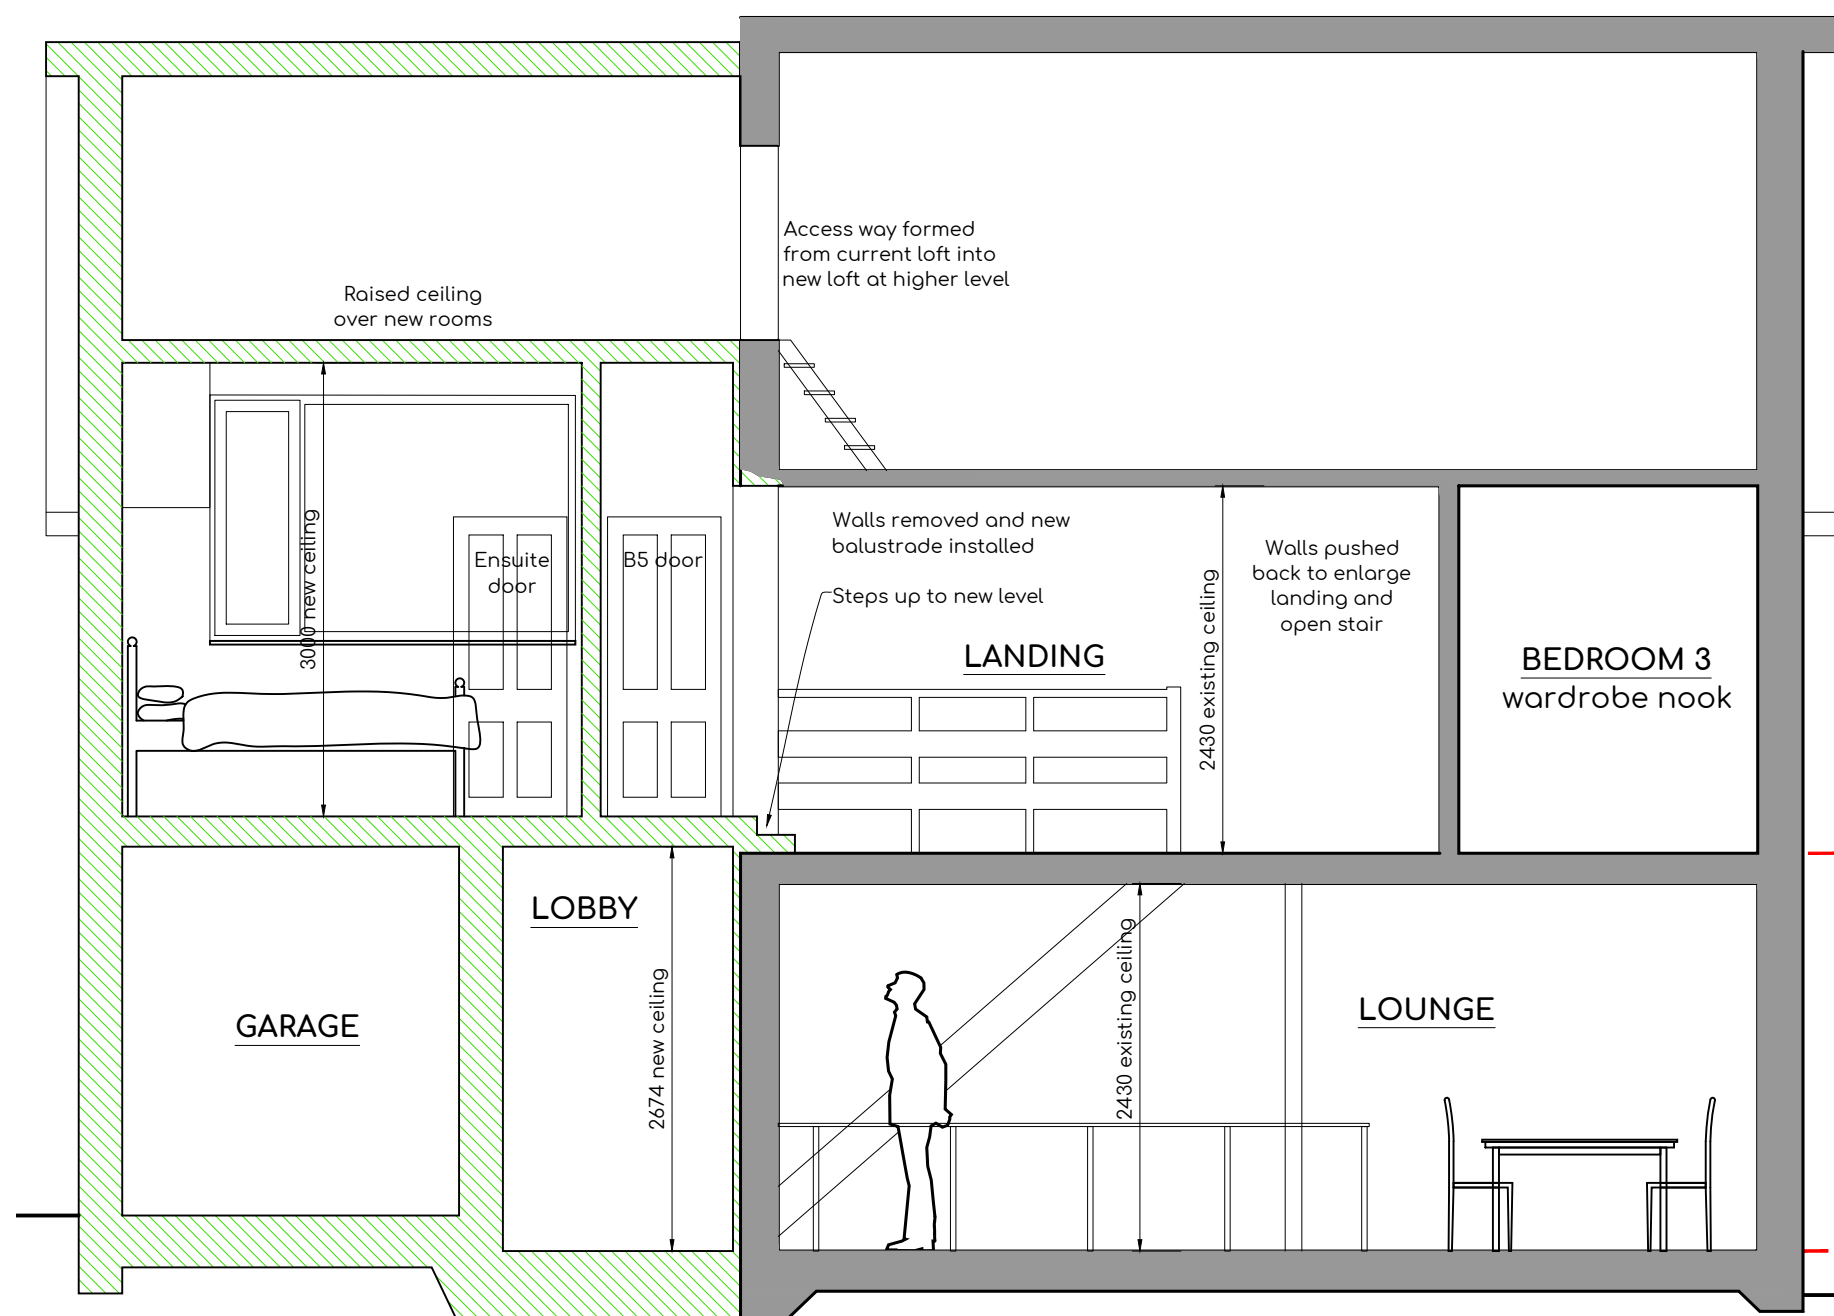


Typical section 1:50

NE elevation unchanged

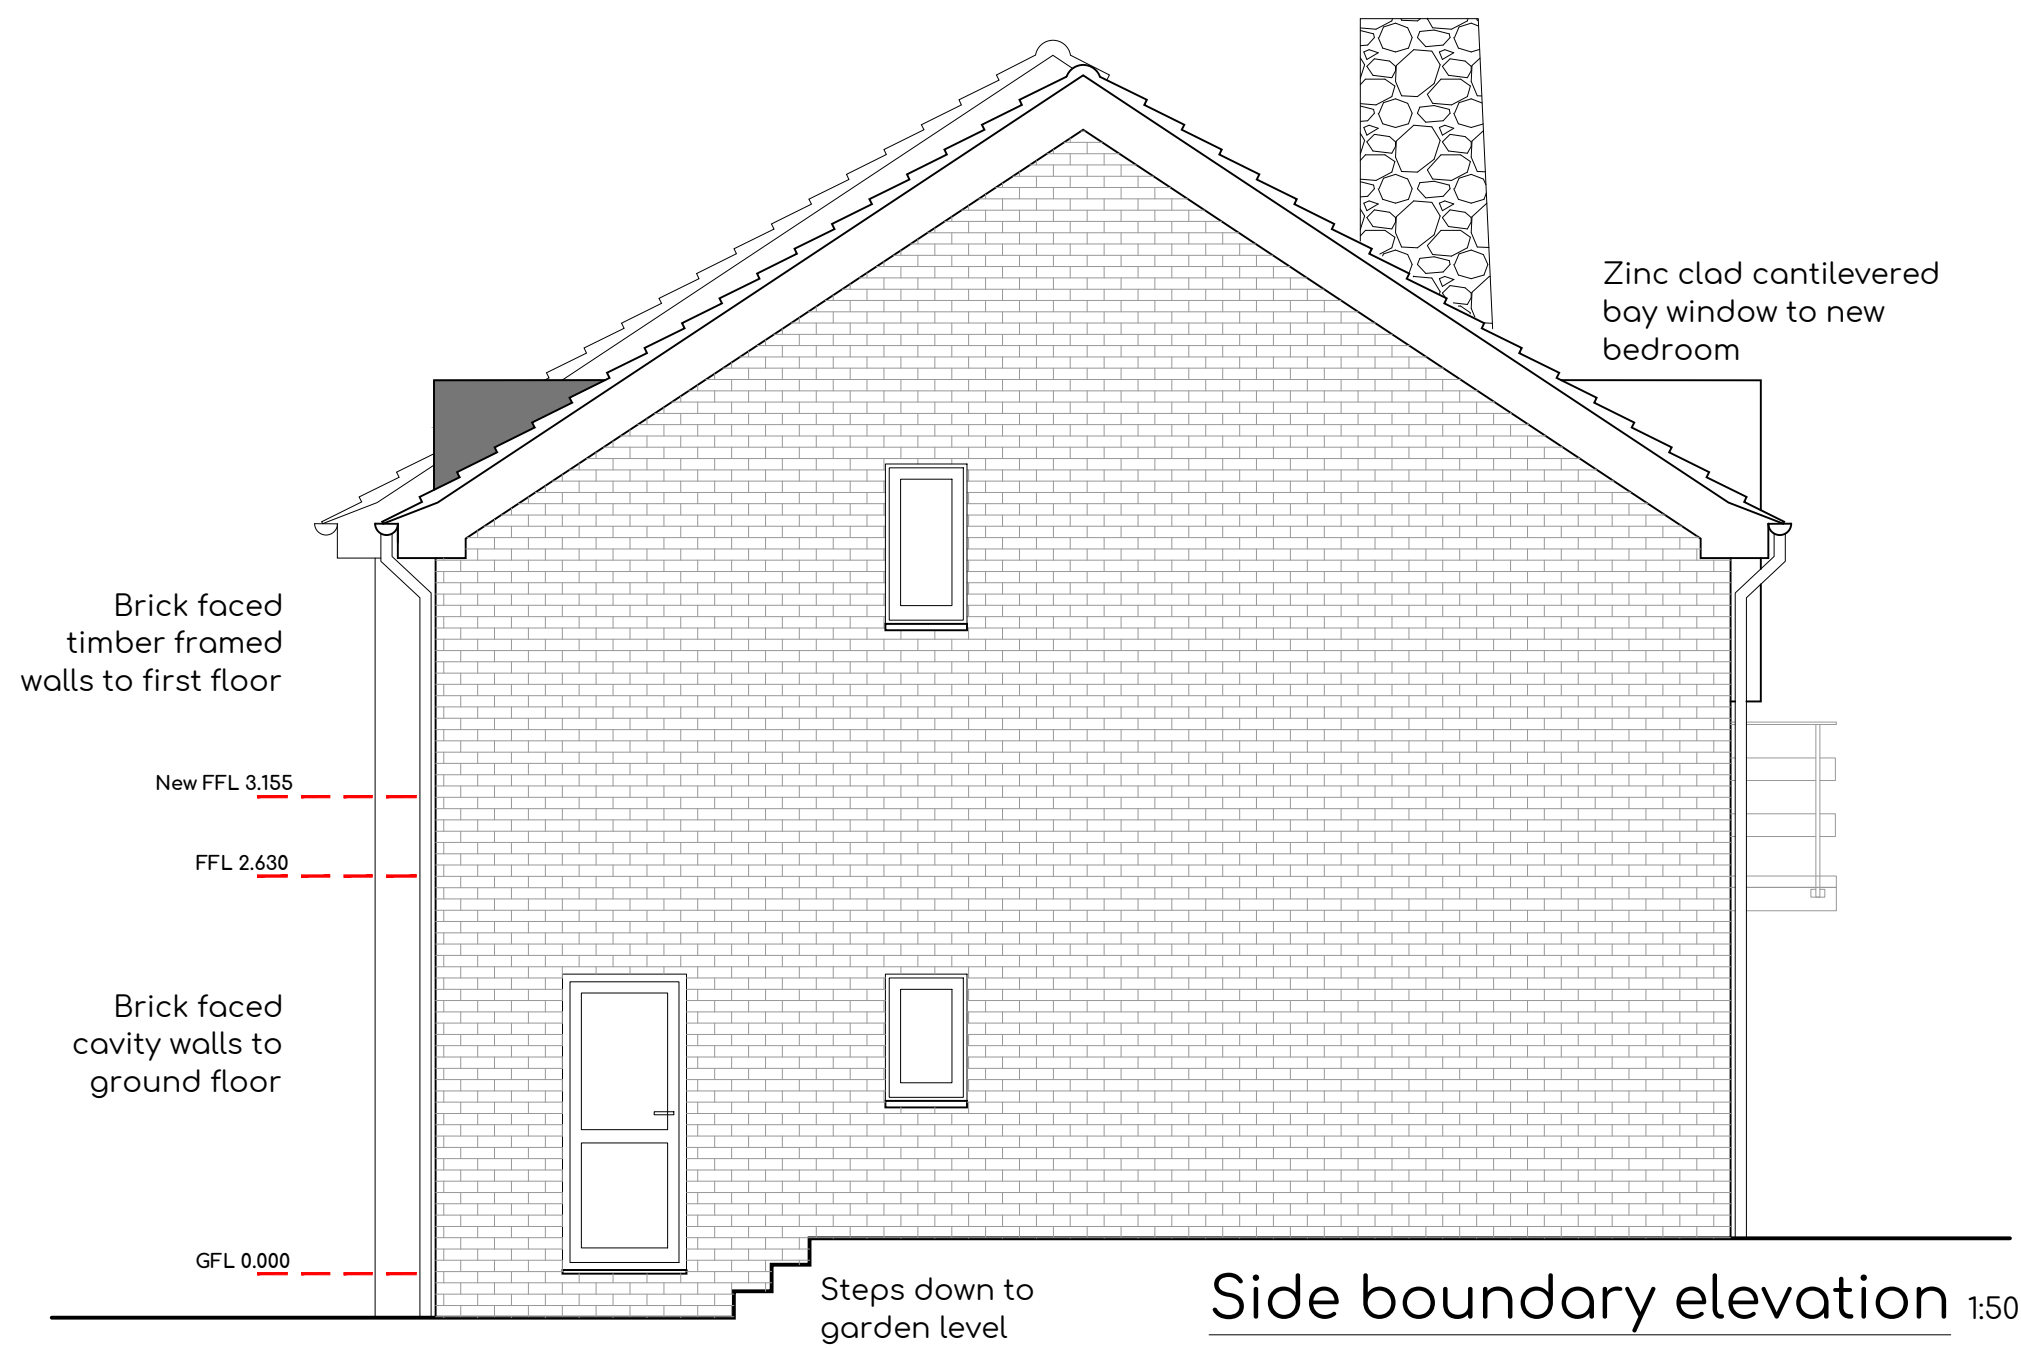

Side boundary elevation 1:50

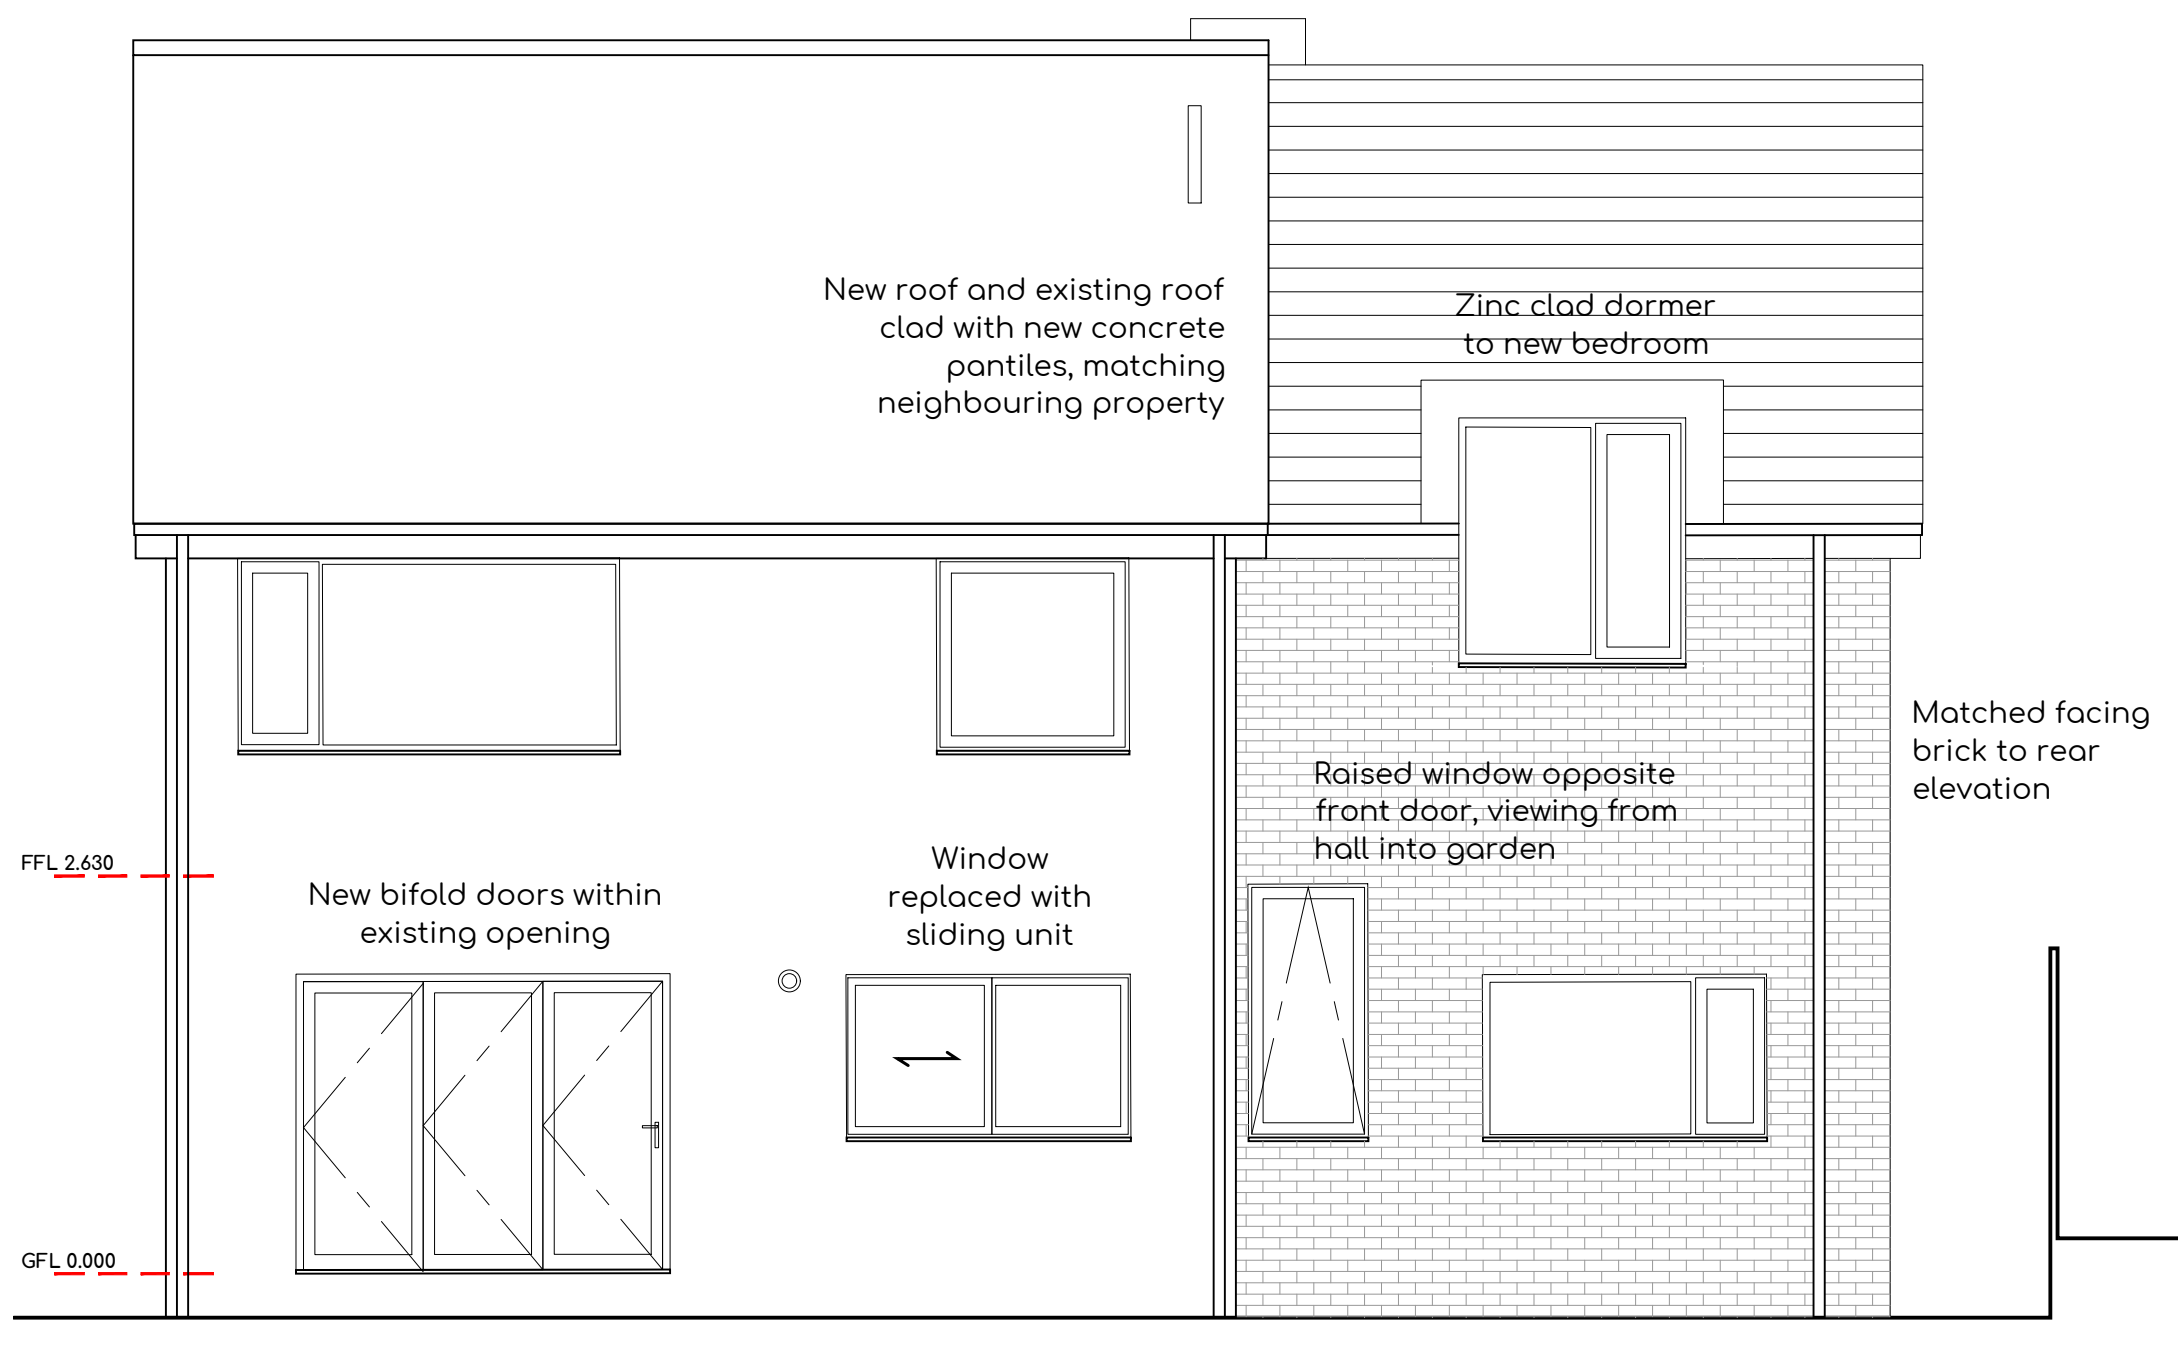

Rear elevation 1:50

