



1:500 Existing Block Plan

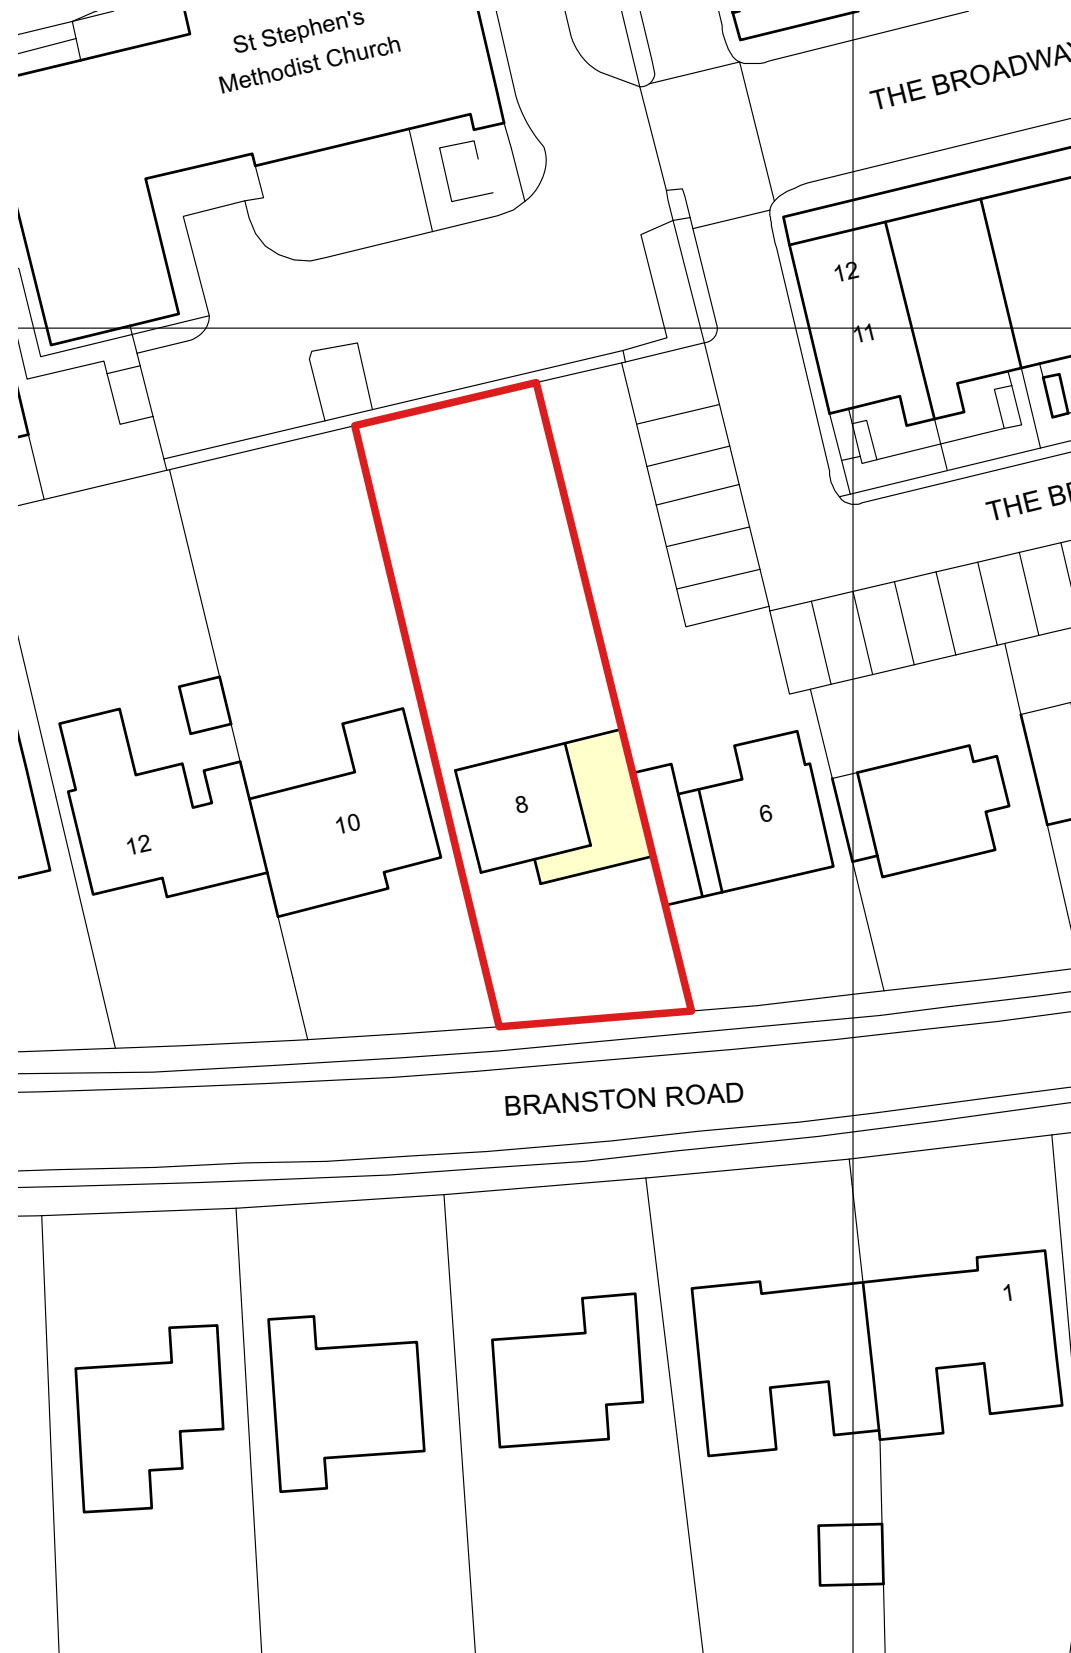

1:500 Proposed Block Plan

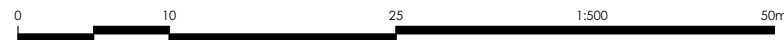

1:1250 Location Plan



Revisions
- 18/06/2024 First issue



CKA Architectural Ltd
36 Church Street, Eastbourne, BN21 1HS
01323 729516 cka.co.uk

Client
M Singh

Project address
8 Branston Road
Eastbourne
BN22 0AL

Project description
Extension

Drawing title
Location and Block Plans

Scale 1:500 & 1250 @ A3

Job N°	Drawing N°	Revision
3396	02	

Location and Block Plans