




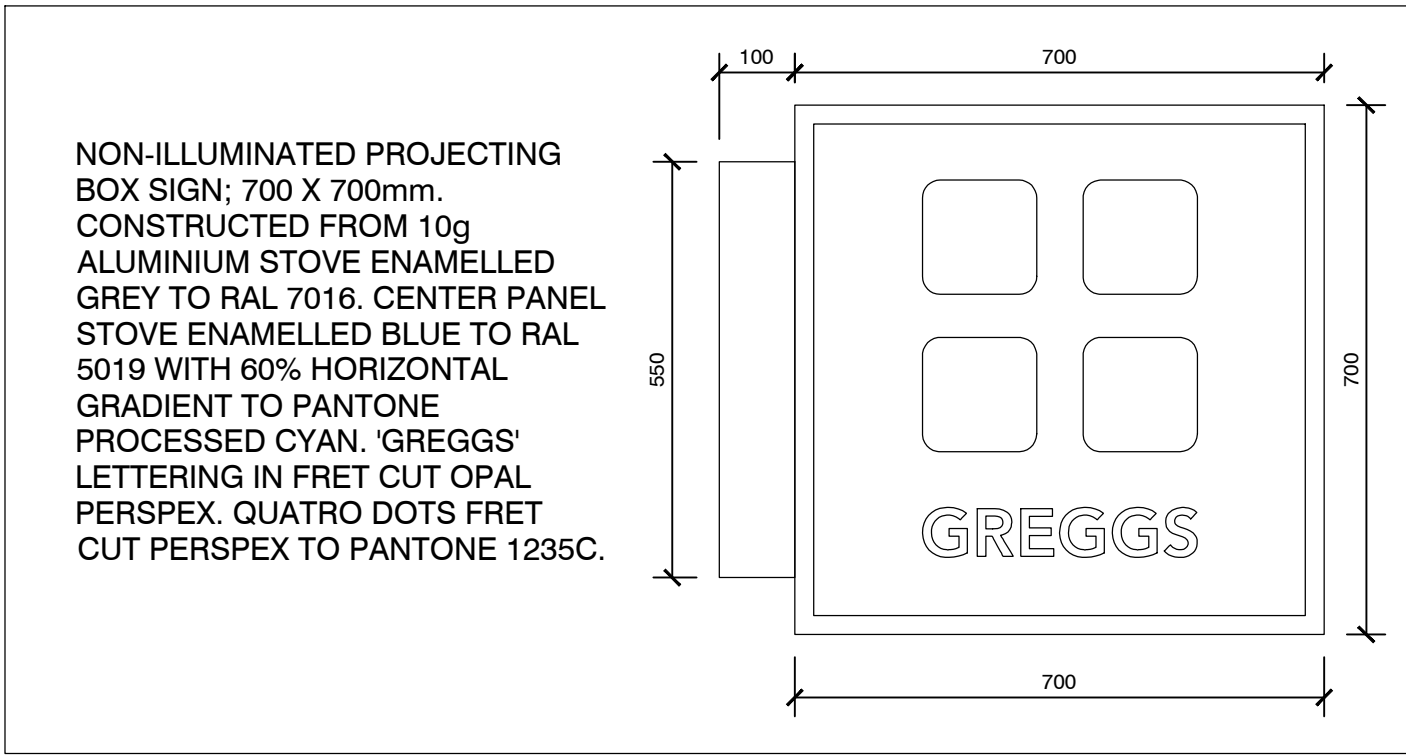


PROJECTION SIGN DETAIL (1:10)

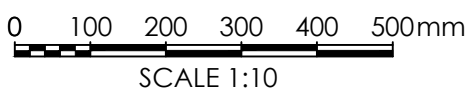

NEW SMLINE NON-ILLUMINATED BADGE BOX SIGN CONSTRUCTED FROM 10g ALUMINIUM. STOVE ENAMELLED BLUE TO BS 18E53. 'GREGGS' LETTERING IN FRET CUT OPAL PERSPEX WITH NON-ILLUMINATED 25MM RETURNS. QUATRO DOTS FRET CUT PERSPEX TO PANTONE 471.

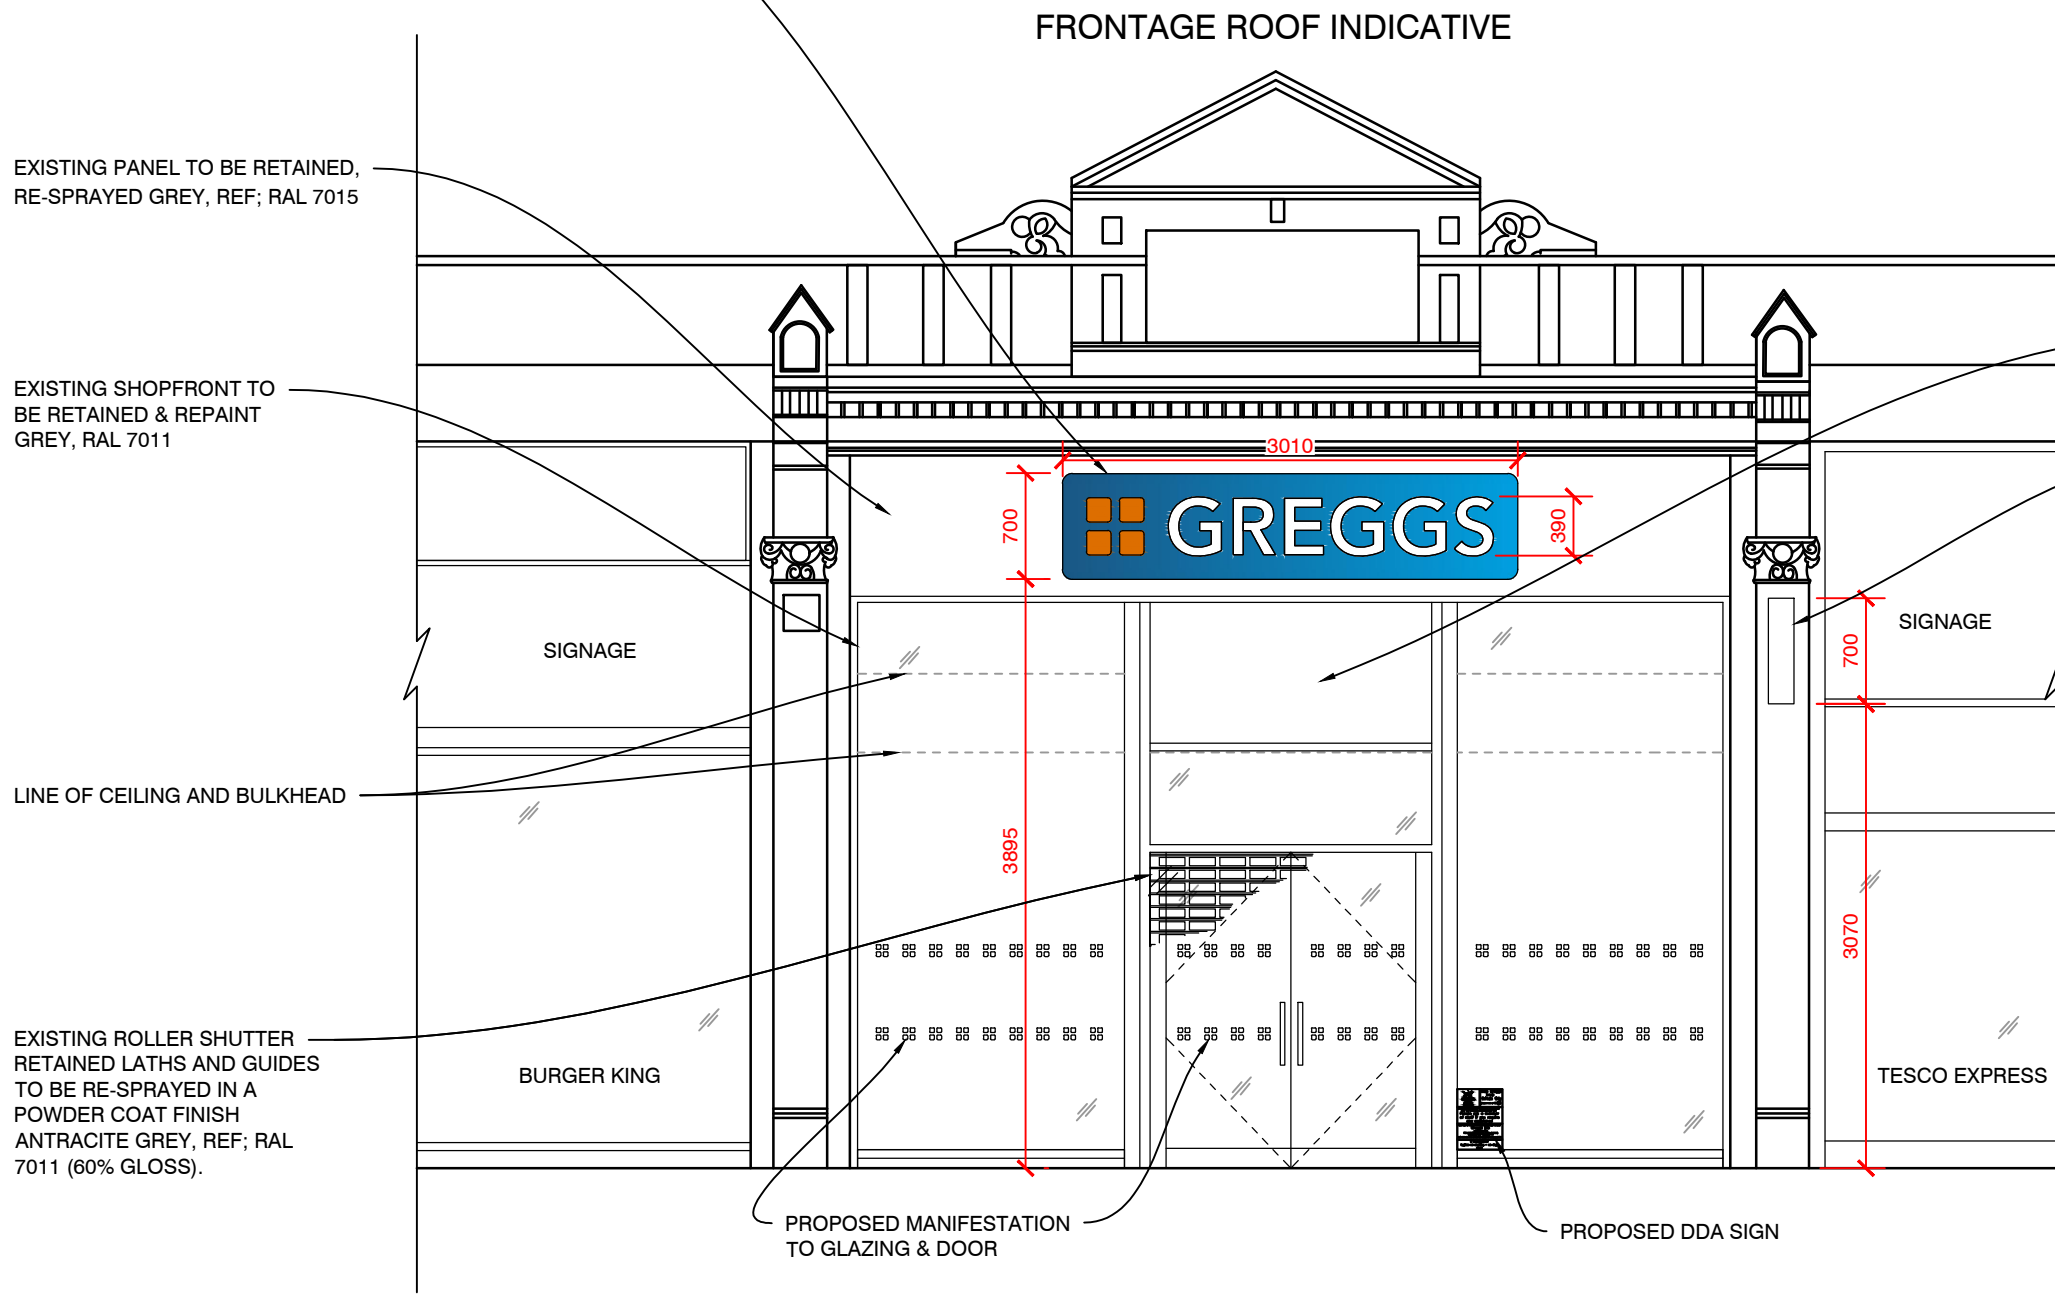


PROPOSED SHOPFRONT ELEVATION(1:50)

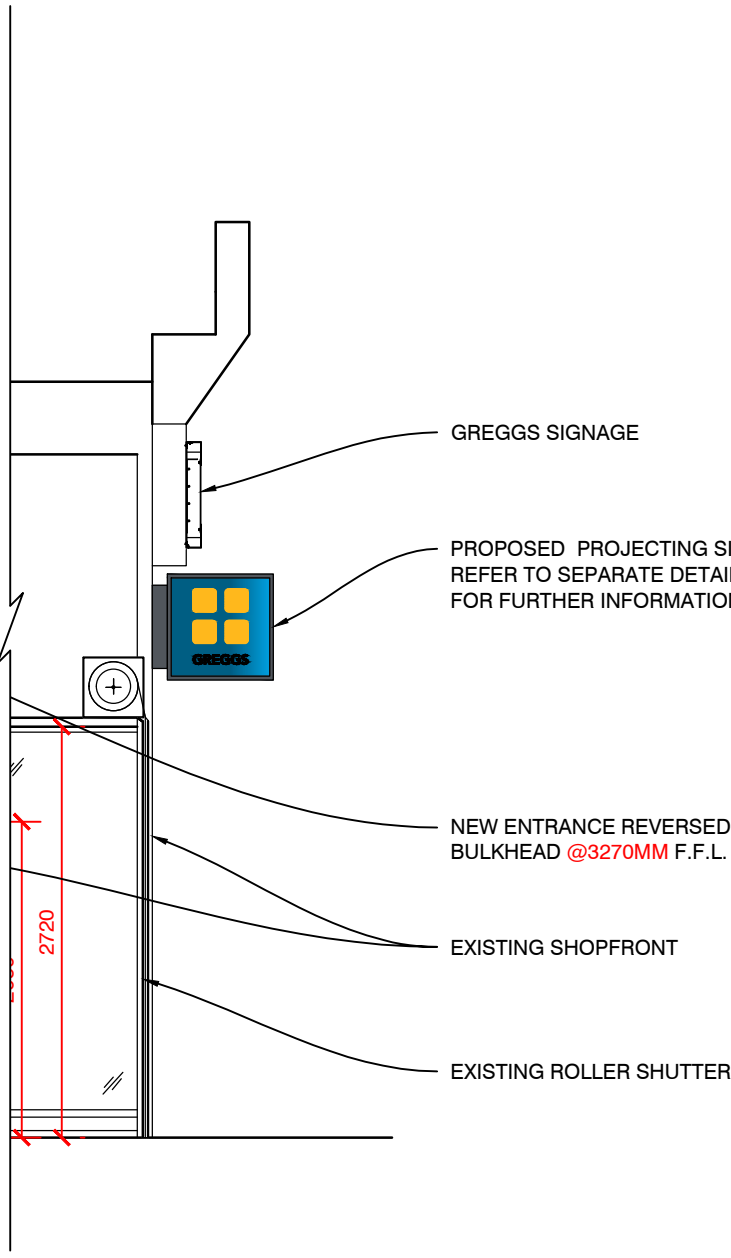

PROPOSED SECTION THRU' SIGNAGE(1:50)



PROPOSED REAR ELEVATION (1:50)

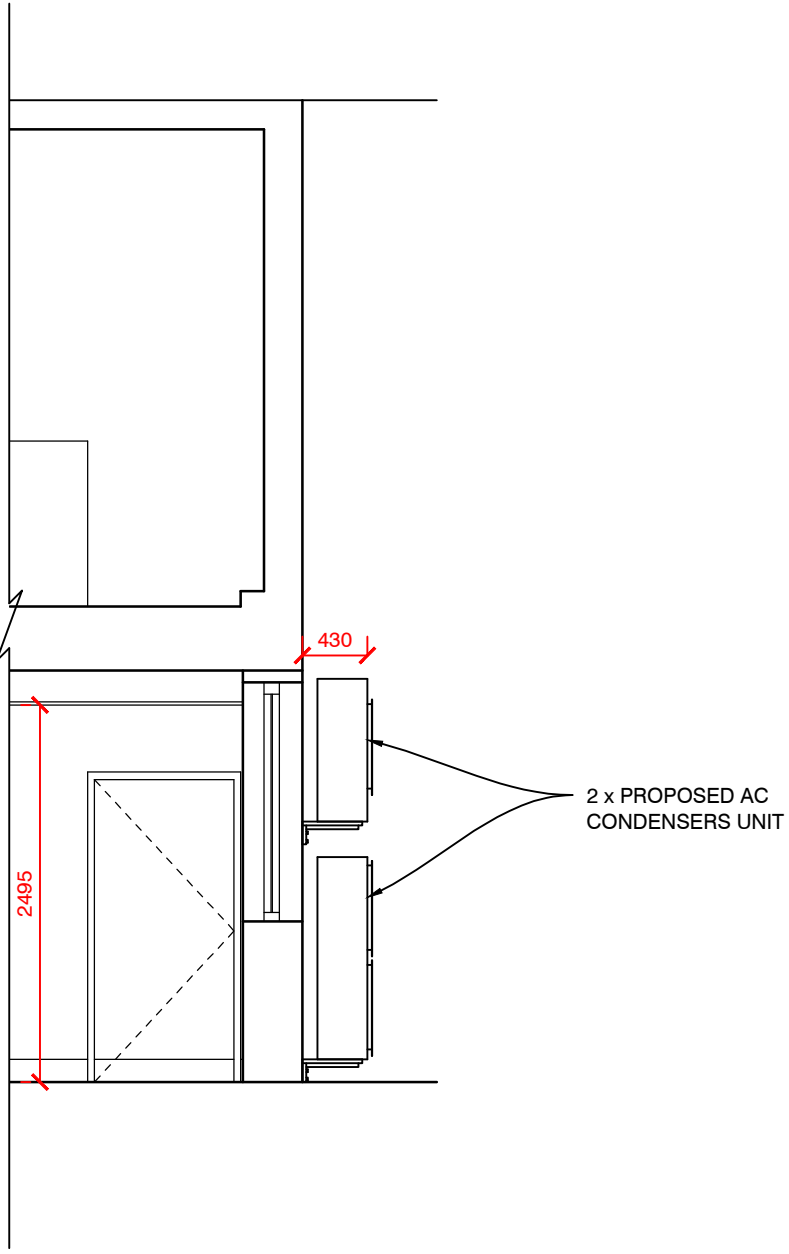

PROPOSED SECTION THRU' AC(1:50)

81-83 TERMIUS ROAD
EASTBOURNE
BN21 3NJ

