


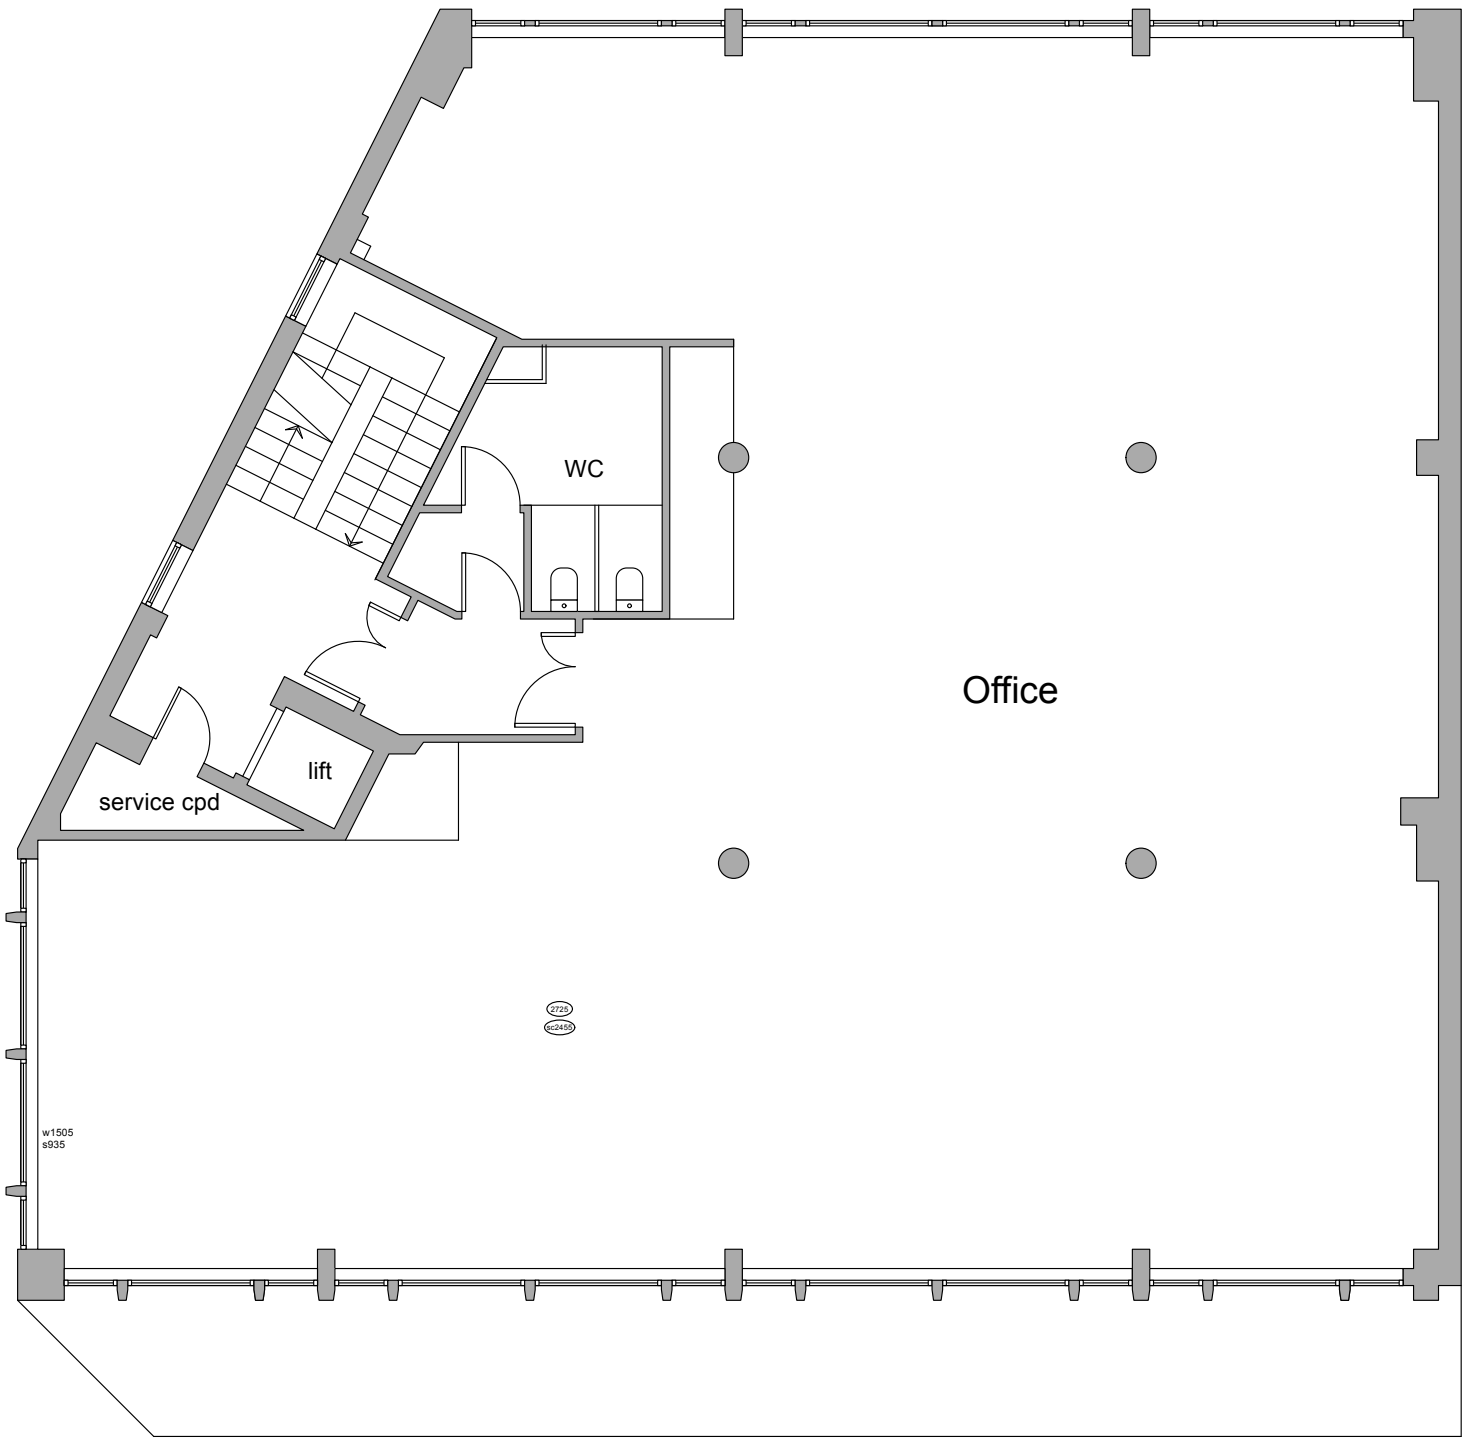

Existing First Floor



Revisions
- 01/10/2024 First issue



CKA Architectural Ltd
36 Church Street, Eastbourne, BN21 1HS
01323 729516 cka.co.uk

Client
Orchard Park Homes Ltd

Project address
1-3 Langney Road
Eastbourne
BN21 3QA

Project description
Change of use

Drawing title
Existing First Floor

Scale 1:100 @ A3

Job N°	Drawing N°	Revision
3419	03	