


Not point:



Rev	Date	Amendment	By	CHK
Notes:				

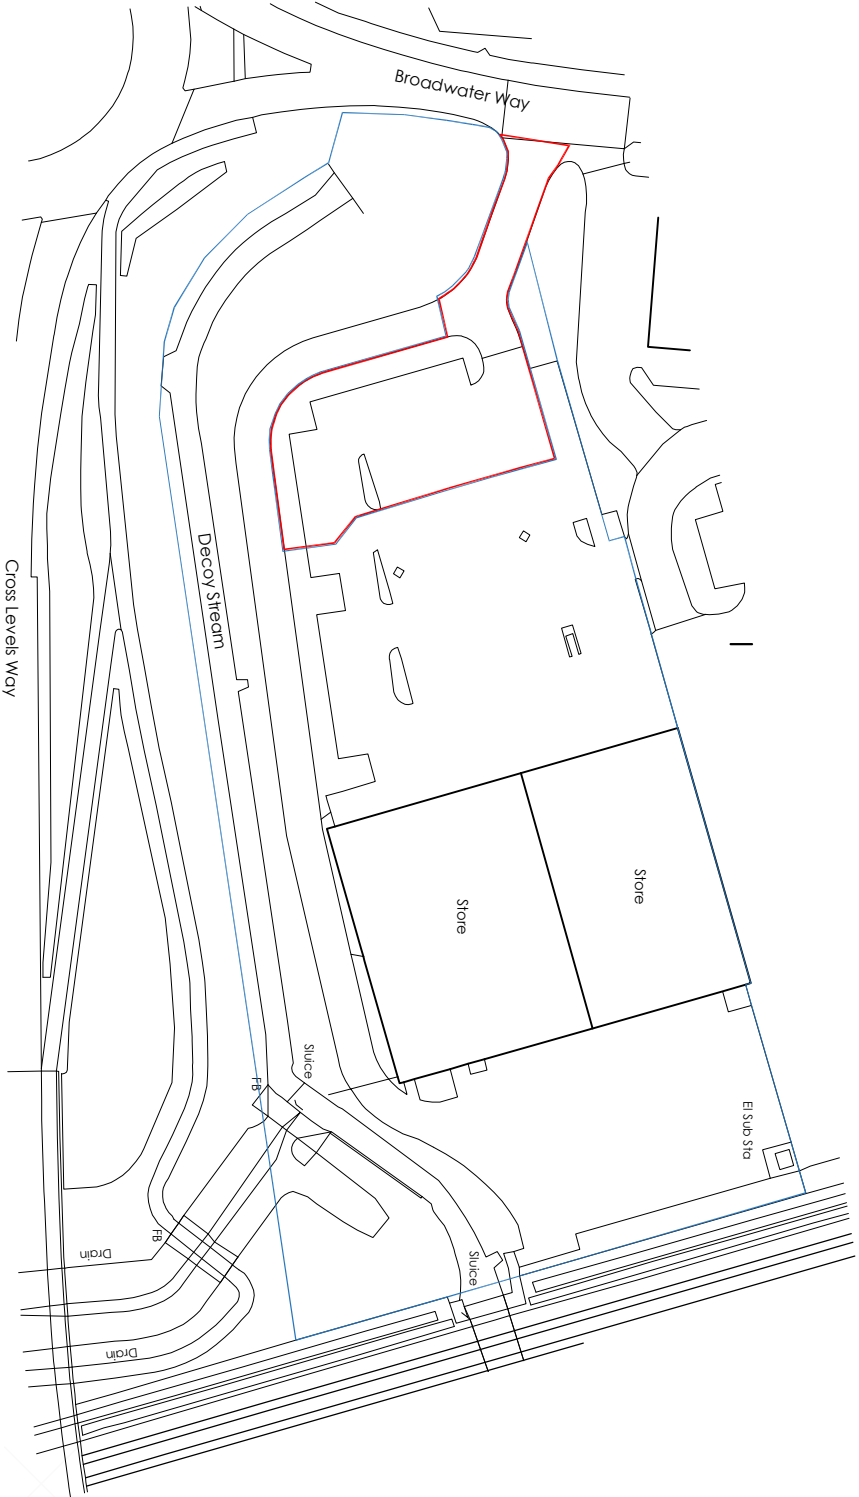

Project: Proposed Drive-thru, Broadwater Way Retail Park, Eastbou				
Client: Cervidae				
Title: Site Location Plan				
Date:	Scale:	Drawn:	Checked:	
Jan 25	1/1250	ADP		
Project No:	Site:	Status:		
3456	A3	Planning		
Drawn No:	Rev:			
0001				