


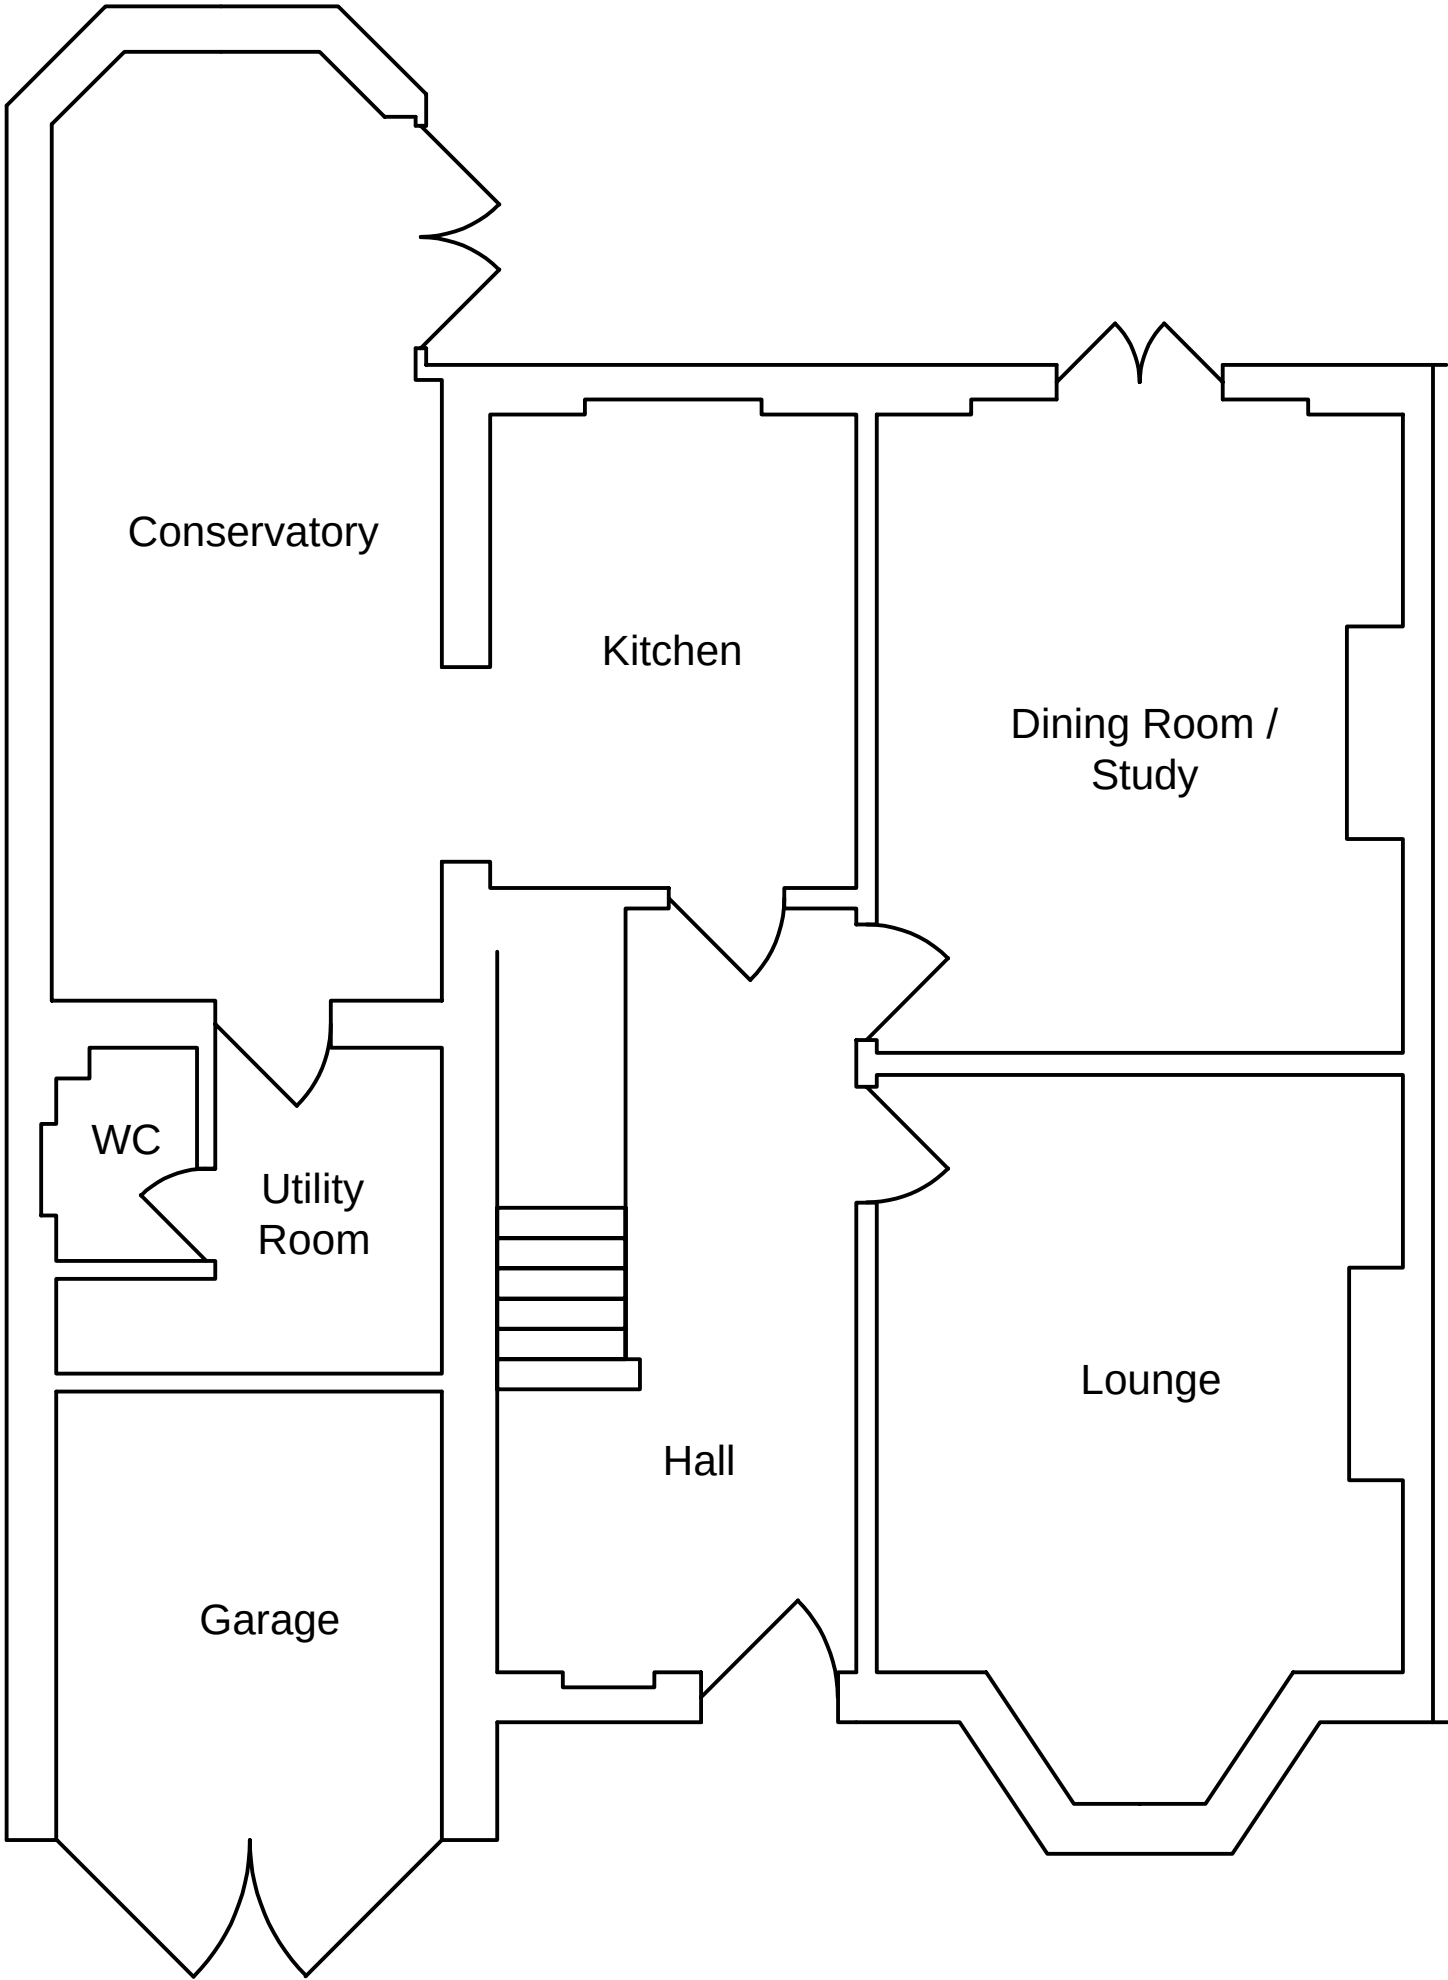

NOTES



B	22-03-2025	Scale Bar Added	RO		
A	08-03-2025	Initial Issue	RO		
Revision	Revision Date	Purpose of revision	Drawn	Checked	Approved
Property Owners			MR & MRS OSBORN		
Project			48 MOY AVENUE		
Drawing Title			EXISTING FLOORPLAN		
Drawing Status			FOR PLANNING		
Scale			1:50 @ A3		
Drawing Number				Revision	
RO-48MOY-KIT-DRG-0001				B	