

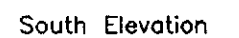


E.B.C

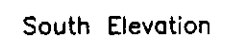

Notes
See general details showing build up
of external wall and zinc finish
See separate details for window details

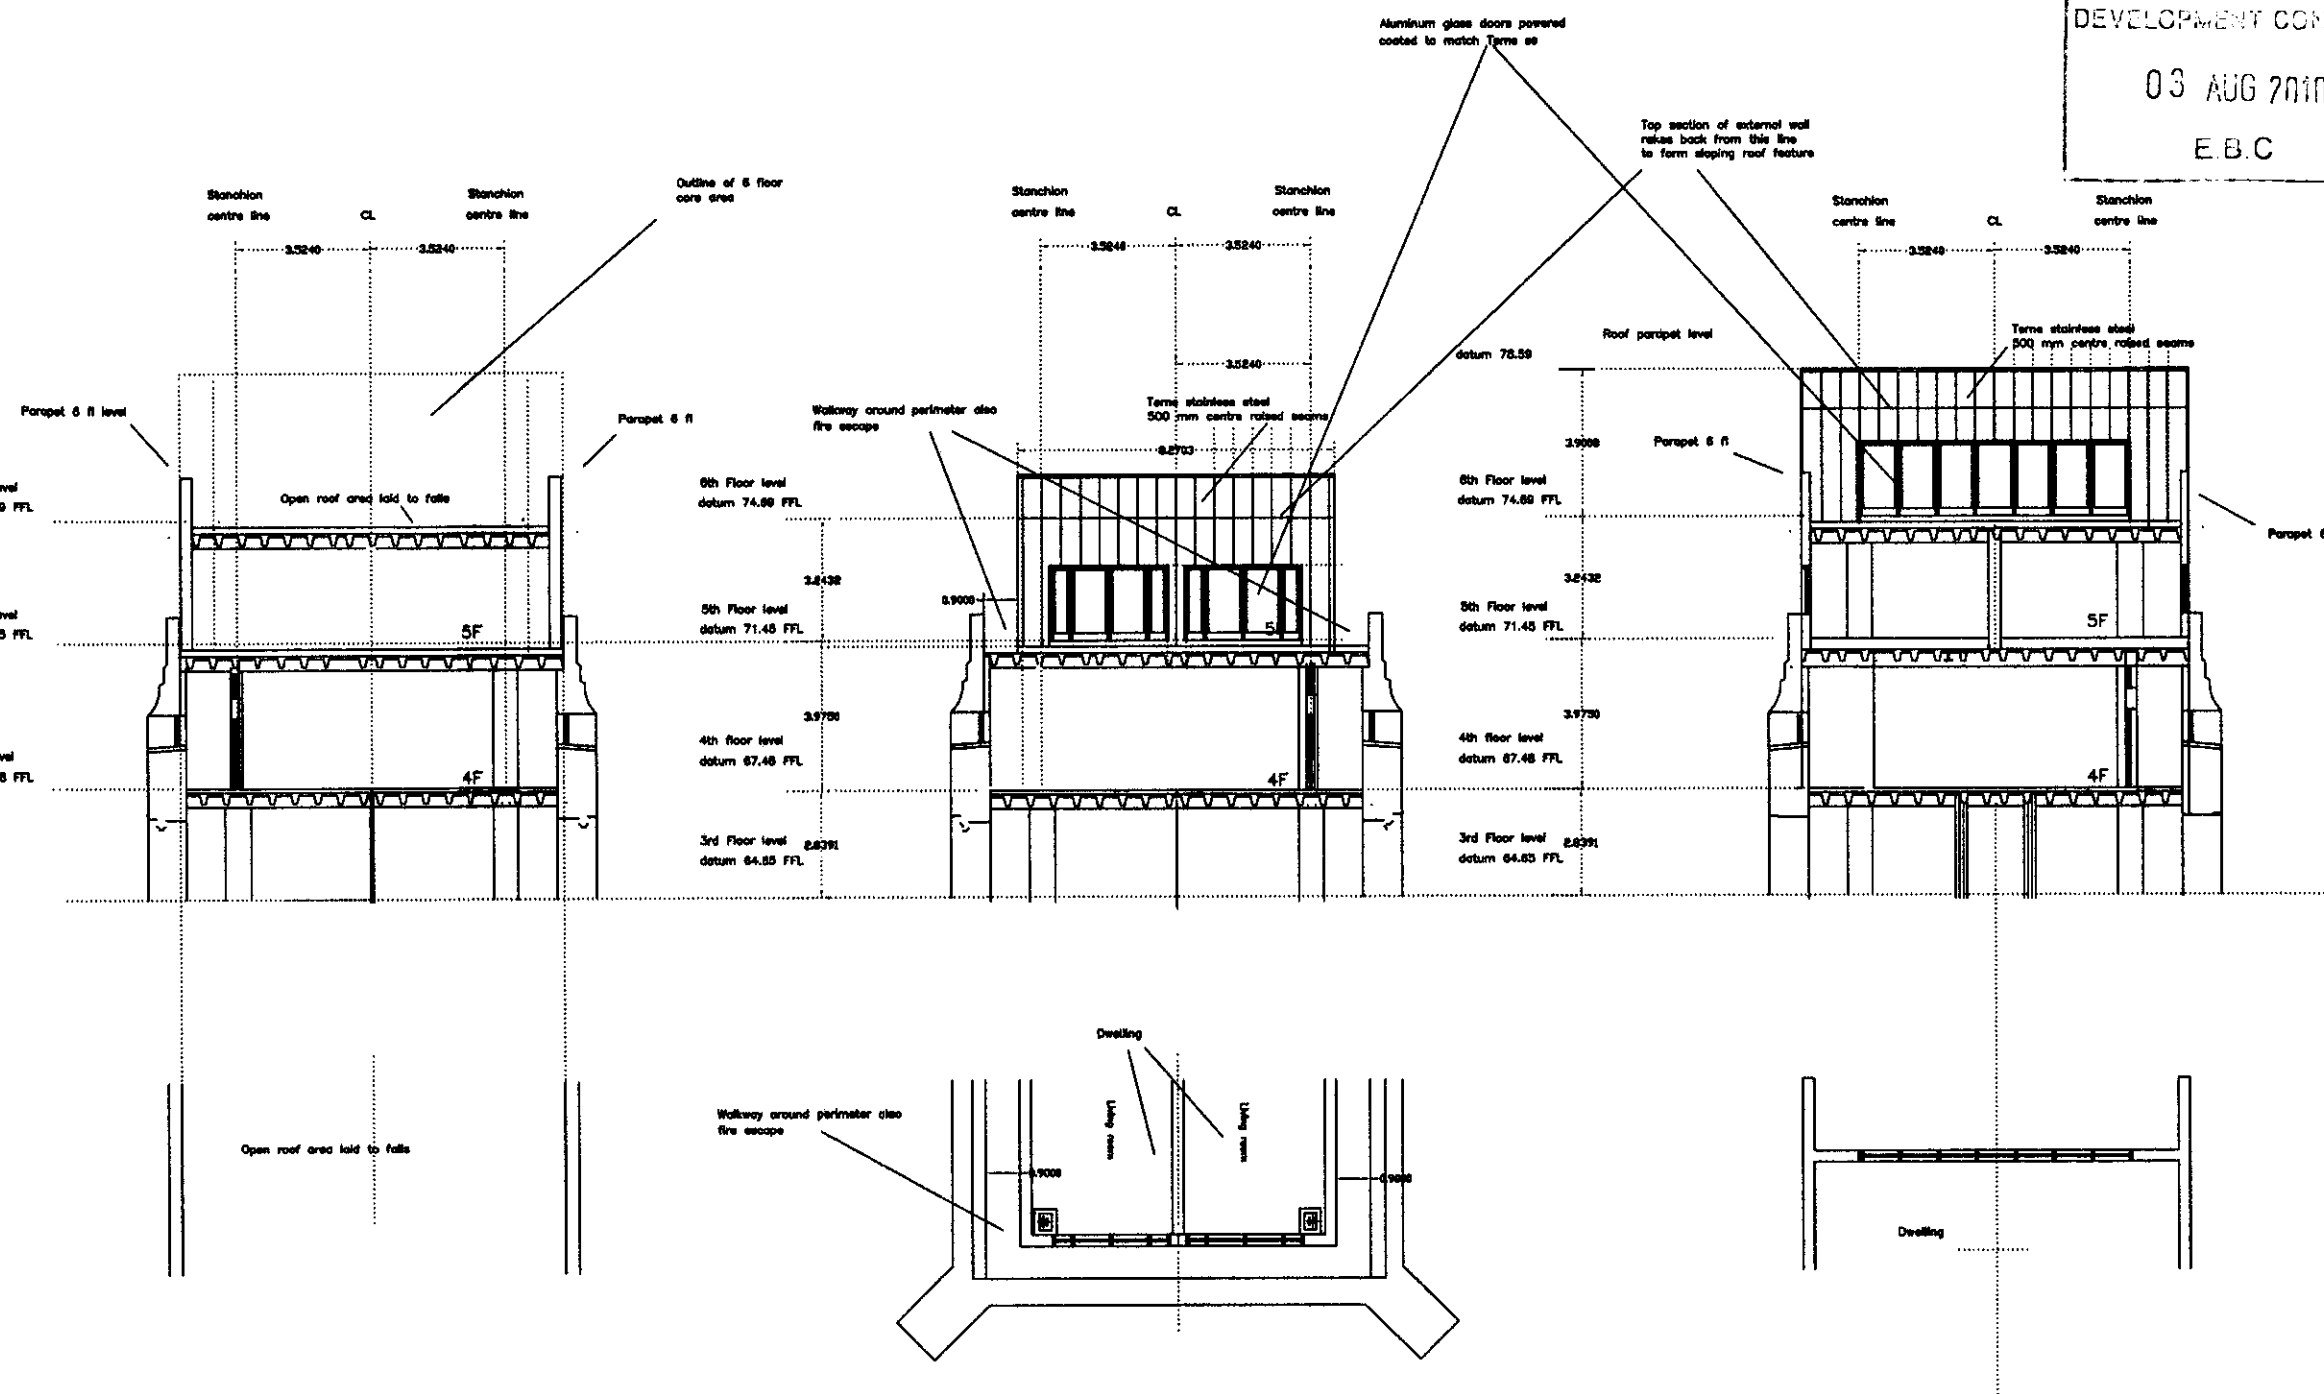


Plan and Section 2 -2
East Elevation 5th floor

Plan and Section 1-1
East Elevation 5th floor

Plan and Section 3 3
East Elevation 6 floor

Revisions

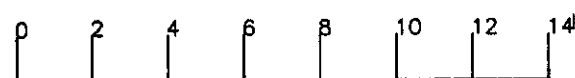

Project	St Elisabeth Eastbourne
Drawing	5th and 6 floor external East wall elevations
Date	Jan 010
Scale	1.200 @ A3
Ref	41

HOP
Construction & Developments Ltd