
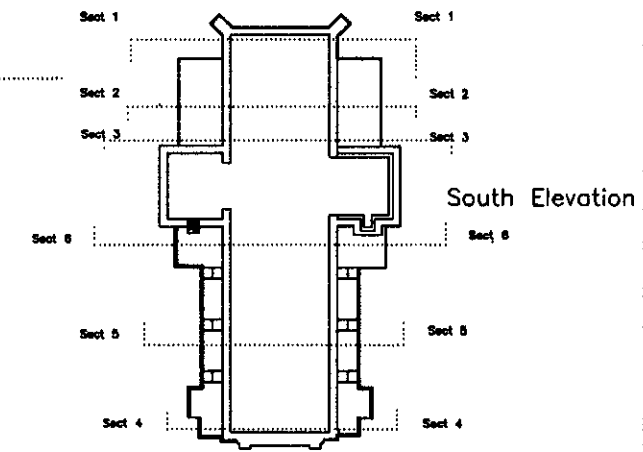
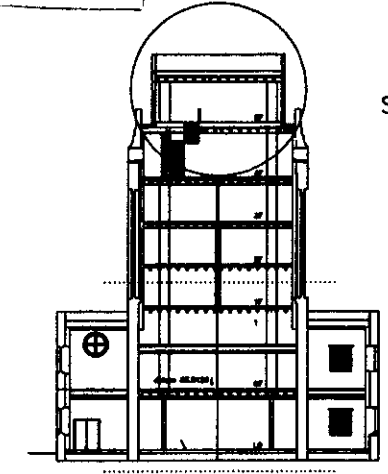


DEVELOPMENT CONTROL
03 AUG 2010
PLANNING
E.B.C


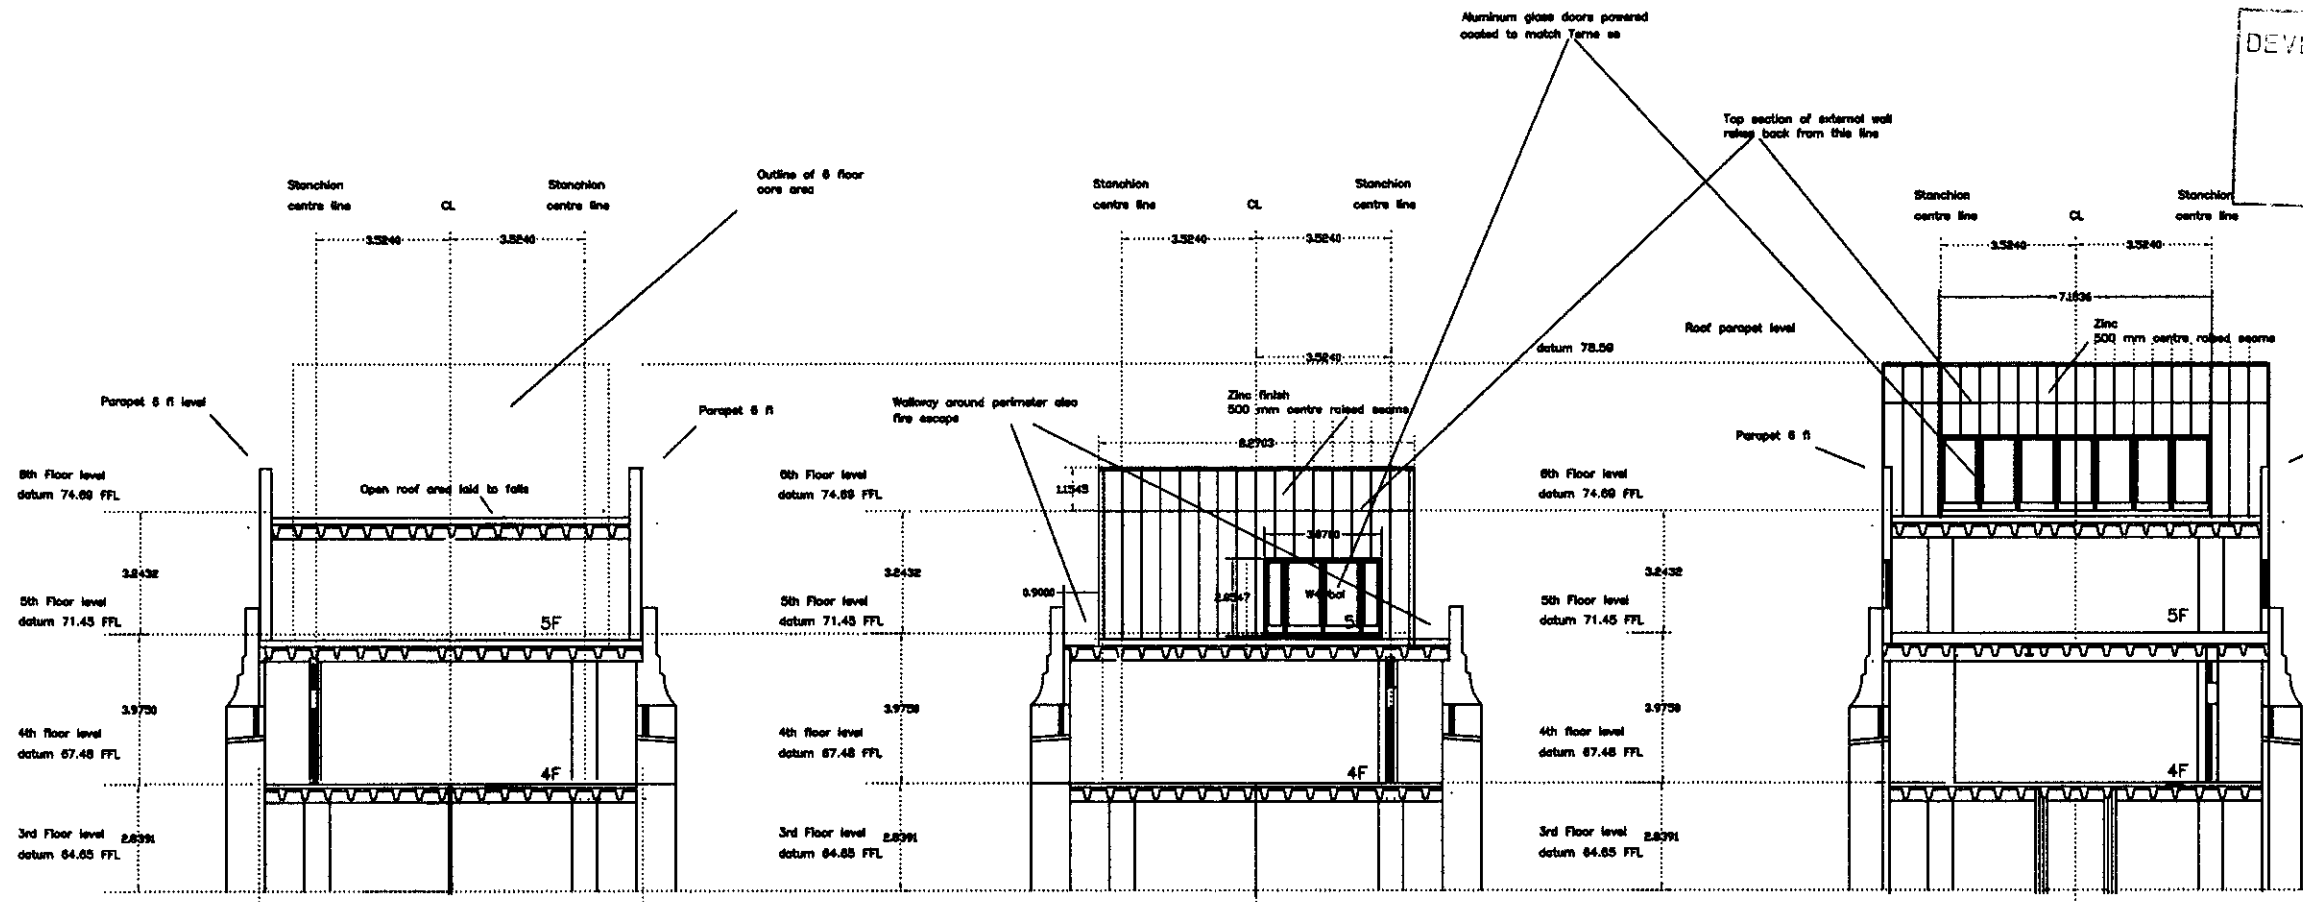


Notes
See general details showing build up of external wall and zinc finish
See separate details for window details

Plan and Section 5-5
West Elevation 5th floor

Plan and Section 4-4
West Elevation 5th floor

Plan and Section 6-6
West Elevation 6 floor

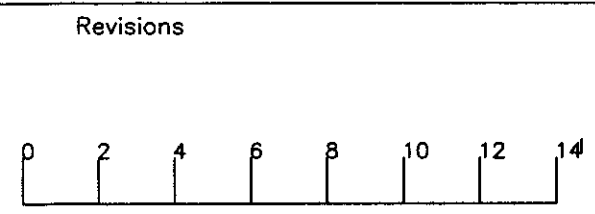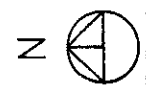

Project St Elisabeth Eastbourne
Drawing 5th and 6 floor wall elevations West
Date Jan 010
Scale 1.200 @ A3
Ref 42

HOP
Construction & Developments Ltd