


South Elevation external wall & window details 5 and 6 floors

DEVELOPMENT CONTROL

03 AUG 2010

E.B.C

PLANNING

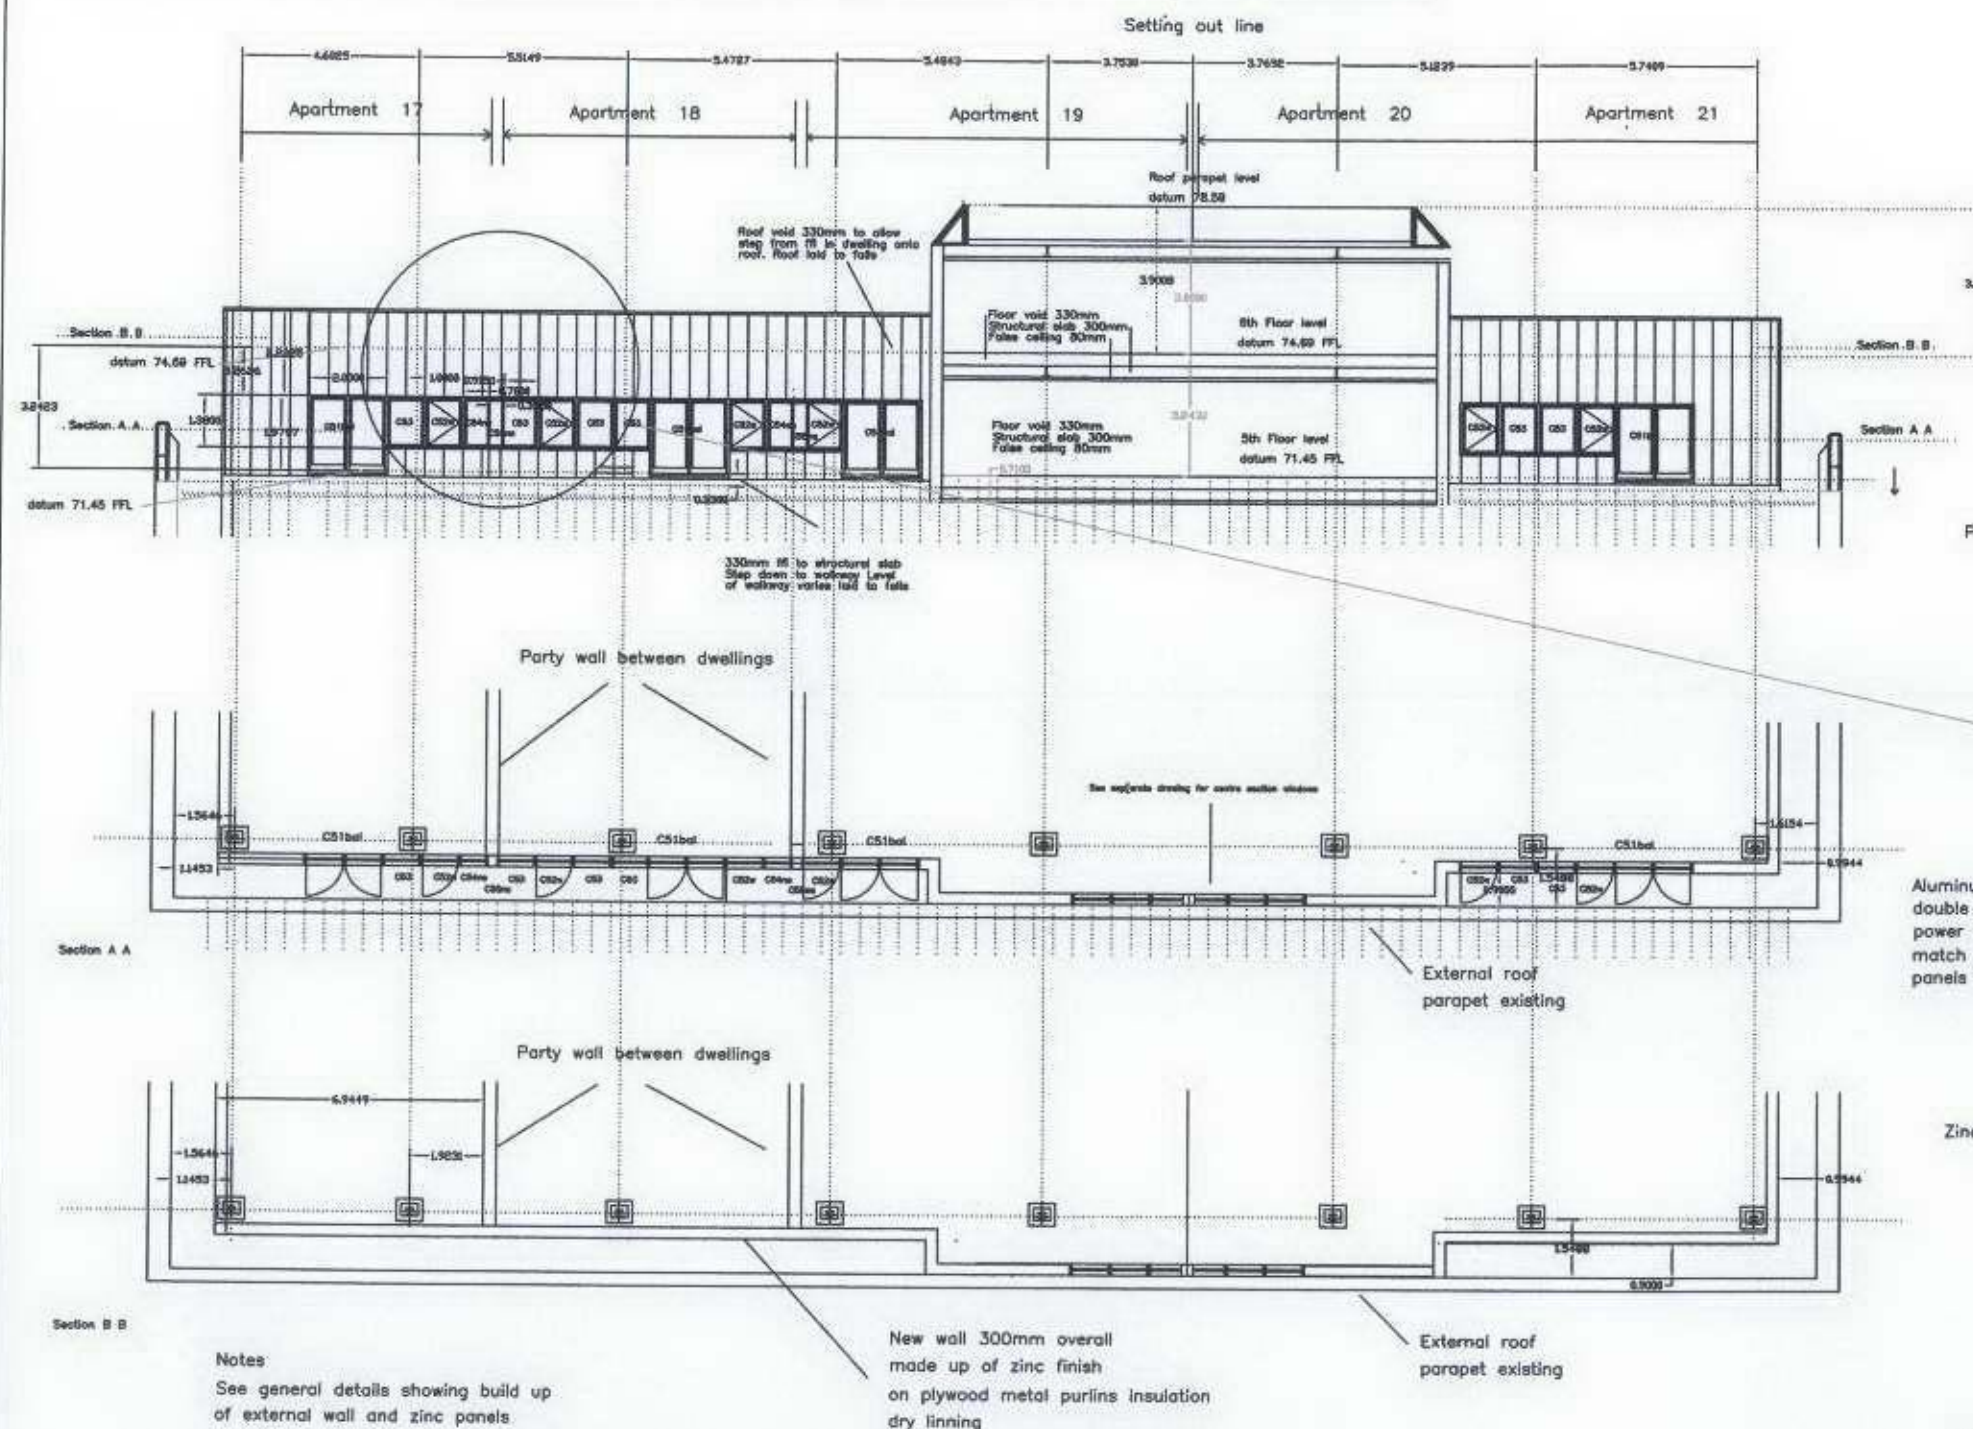

Notes
See general details showing build up of external wall and zinc panels
See separate details for window details

Raised seam around 20mm protrusion

Typical raised seam joint between zinc panels

Window adjusted at junction with party wall
Solid panel introduced

Parapet capping in zinc

6 floor fl in dwelling 74.89

Aluminum window double glazed power coated to match the zinc panels

Zinc panels

5th floor fl in dwelling 71.45

Aluminum window double glazed opening

Detail of windows and metal work covering

Revisions

0 2 4 6 8 10 12 14

Project St Elisabeth Eastbourne
Drawing 5th and 6 th floor window types
Date Jan 10
Scale 1.200 @ A3
Ref 46 windows

HOP
Construction & Developments Ltd