


Studio Charrette will not be responsible for any principal designer duties under CDM 2015.
No site work is to be carried out until permissions are in place. Site searches to be carried out before any works to site.
All structural elemental/associated calculations to be confirmed and provided by structural engineer.


NOTES:
This drawing is not a working drawing, and is only for the purpose of the following:-
A- Planning Submission
The main contractor is responsible for informing the lead designer of any discrepancy on, or between, this drawing and any other relevant document.
All existing walls, foundations and lintels or other structural items are to be confirmed load bearing and adequate for increased loading where relevant prior to work commencing.
Any existing walls to be removed are to be confirmed non-loadbearing prior to removal.
Boundaries, angles, and dimensions are to be checked by the main contractor prior to work commencing.
Written dimensions only to be used from this drawing. If in doubt consult the lead designer for clarification.




PROPOSED FRONT ELEVATION

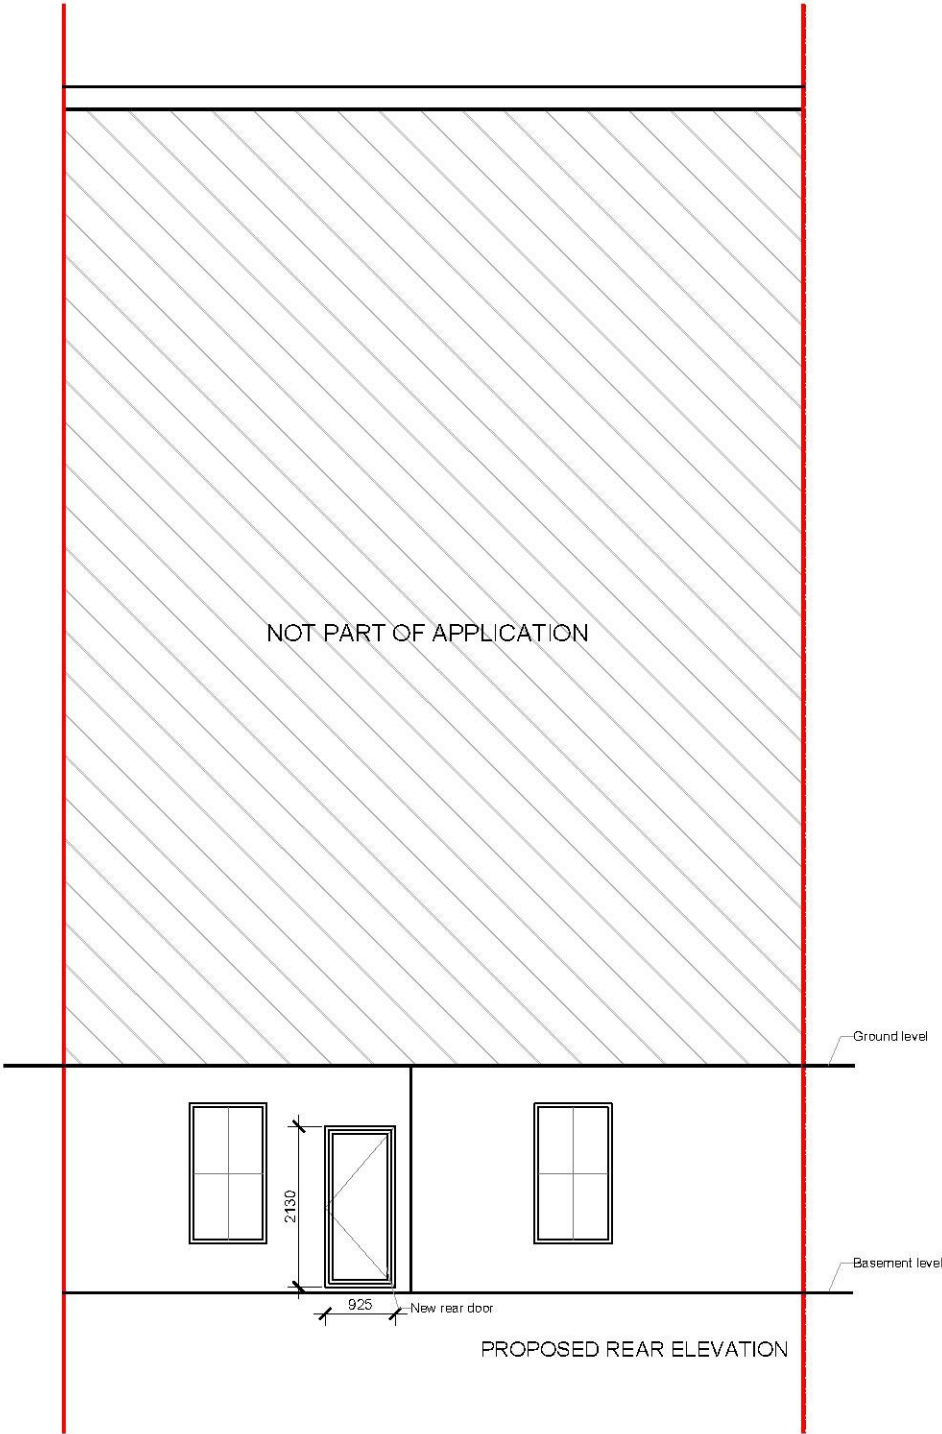

PROPOSED REAR ELEVATION

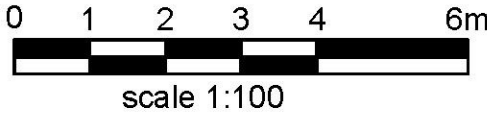


PROPOSED FRONT DOOR

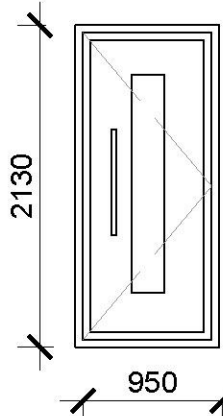


FRONT DOOR DETAILS:
Input sizes: W: 940 mm x H: 2130 mm
Material type: Classic
Cill type: 150x30mm
Internal sizes: W: 910 mm x H: 2090 mm
Frame colour: White
Handle details: Cranked pull bar
Door threshold: Low Aluminium
Door opening: Inwards
Glazing Type: Double glazing

PROPOSED REAR DOOR

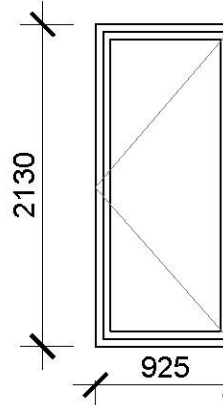

REAR DOOR DETAILS:
Input sizes: W: 925 mm x H: 2130 mm
Material type: Classic
Cill type: 150x30mm
Internal sizes: W: 925 mm x H: 2090 mm
Frame colour: White
Handle details: Crome pull latch
Door threshold: Low Aluminium
Door opening: Inwards
Glazing Type: Double glazing

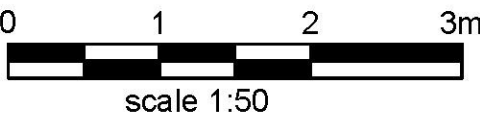

SC

STUDIO
CHARRETTE

