


rev	date	initials	revision	checked
P.01	14/12/23	KT	Planning Submission	CJ
P.02	19/12/23	KT	Planning Submission Revised hard landscape at site entrance	CJ

S4 - FOR STAGE APPROVAL

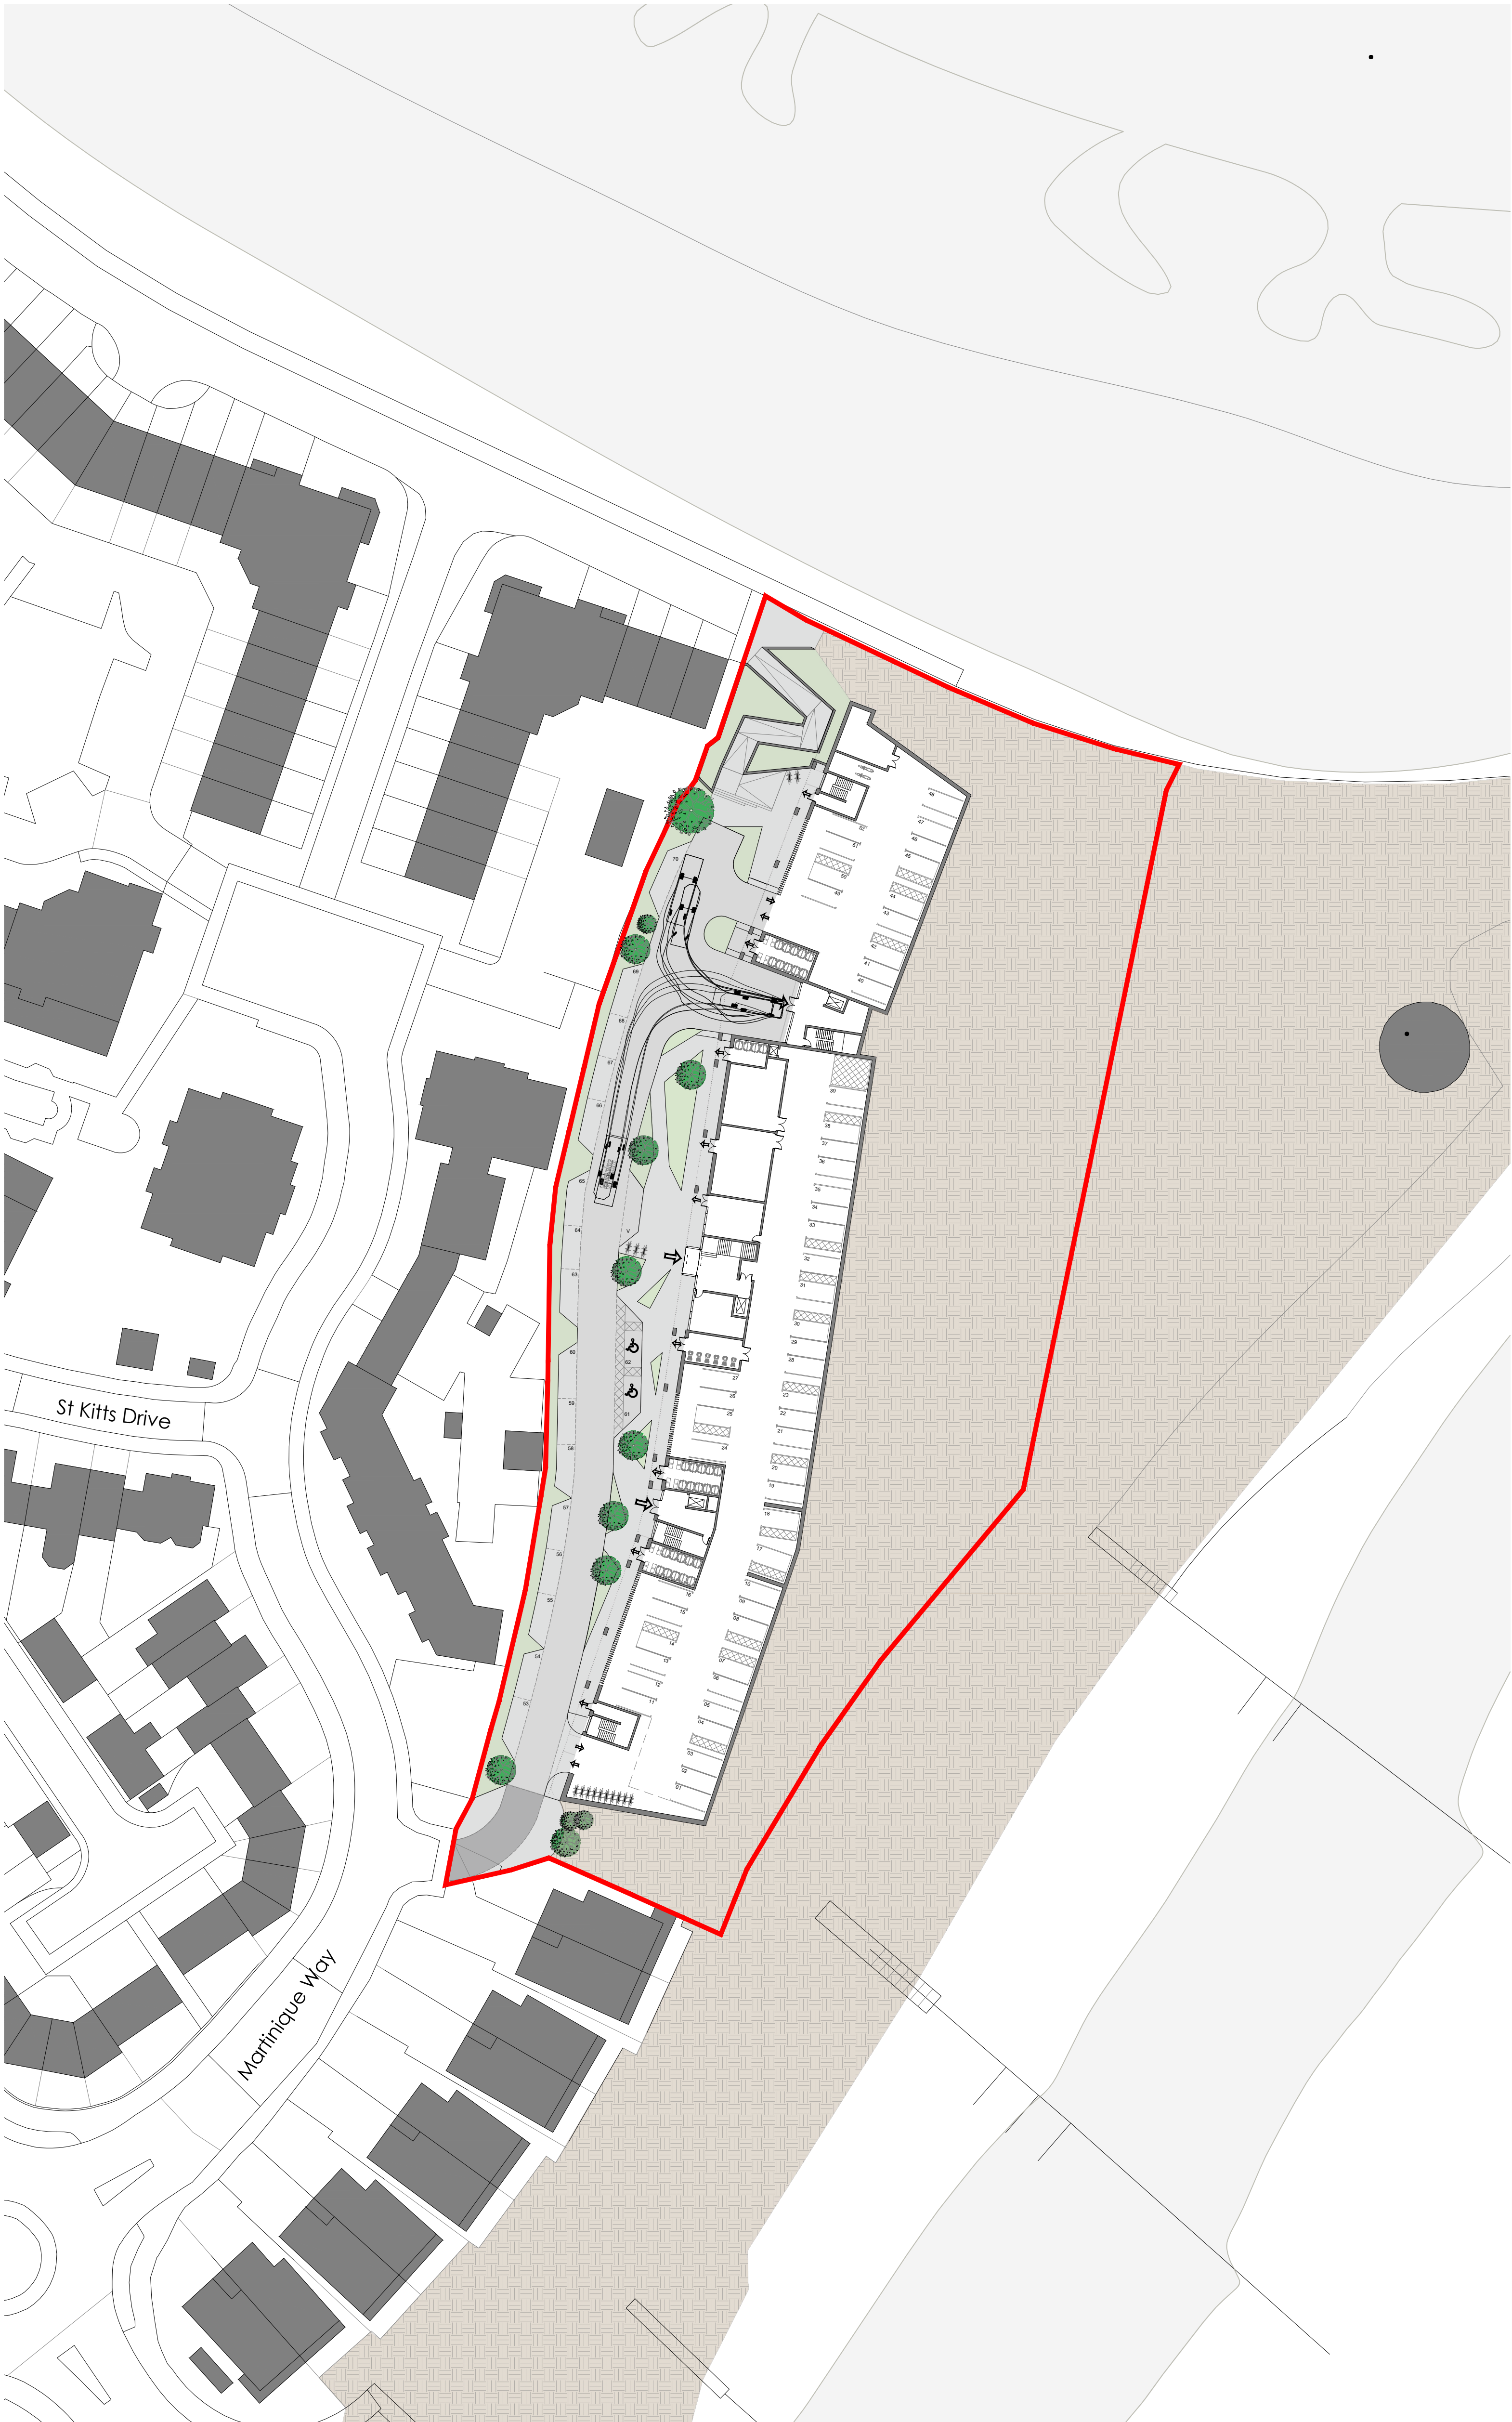

This drawing is copyright. All rights described in Chapter IV of the Copyright, Designs and Patents Act 1988 have generally been reserved. All drawings are for client use only. Do not scale. Any discrepancy between this drawing and other information is to be reported to GFA, the Client. Drawing Date: 19/12/23

Client
Untold Living

Project
Martinique Way
Eastbourne

Title
Proposed Block Plan
Lower Ground Floor

Drawing No
23026 -GFA-ZZ-LG-DR-A-10913

Rev	Drawn	Date	Scale
P.02KT		28/11/2023	1:500 @ A1

GAUNT FRANCIS
Architects

Cardiff & London
23 Womansby Street | Cardiff CF10 1BR | T: 029 2023 3993 | W: GauntFrancis.co.uk

L:\Projects\23026_Untold Living\Eastbourne\DESIGN\A1_PROGRESS\01_LAYOUT\DWG\01_LAYOUT.DWG

