

**CANTINA  
EVOL EMPIRE LIMITED  
EASTBOURNE TRAIN STATION**

**COPYRIGHT NOTICE:**  
THIS DESIGN IS THE EXCLUSIVE INTELLECTUAL PROPERTY OF THE DESIGNER, JOSHUA CARR. ANY USE OR REPRODUCTION OF THIS DESIGN IS STRICTLY PROHIBITED WITHOUT THE EXPRESS PERMISSION OF THE DESIGNER. THE DESIGNER RESERVES THE RIGHT TO REVOKE PERMISSION AT ANY TIME. UNAUTHORIZED COPYING OR DISTRIBUTION OF THIS DRAWING IS PROHIBITED WITHOUT PRIOR WRITTEN CONSENT FROM THE DESIGNER.

**DESIGN CONCEPT DISCLAIMER:**  
THIS DRAWING REPRESENTS A DESIGN CONCEPT ONLY. ALL ASPECTS OF THE DESIGN MUST BE THOROUGHLY REVIEWED AND VERIFIED BY QUALIFIED CONTRACTORS BEFORE INSTALLATION. COMPLIANCE WITH BUILDING CODES:  
ALL WORK BASED ON THESE DRAWINGS MUST COMPLY WITH CURRENT BUILDING CODES AND REGULATIONS.

**CONSTRUCTION METHODS AND ENGINEERING:**  
THE SUGGESTED CONSTRUCTION METHODS PROVIDED IN THESE DRAWINGS ARE FOR REFERENCE ONLY. IT IS IMPERATIVE THAT QUALIFIED ENGINEERS AND SPECIALISTS THOROUGHLY REVIEW AND VALIDATE THESE METHODS BEFORE FABRICATION OR INSTALLATION.

NO.	DATE	BY	REVISION NOTES
1	15/04/2024	JC	> VERSION 1 PUBLISHED
2	08/05/2024	JC	> FULL PUBLISH POST ROOF ACCESS. > BAR AND BOOTH DETAIL DRAWINGS
3	16/05/2024	JC	> PLANNING DRAWINGS PUBLISHED

**SHEET BAR INTERIOR OVERVIEW**

**SITE INFO**  
SITE CONTACT  
SHOES SIMES  
CONTACT NUMBER  
07487 6800200  
EMAIL  
shoes@eatdrinksleep.co.uk


**SITE ADDRESS**  
UNIT 1  
EASTBOURNE TRAIN STATION  
TERMINUS ROAD  
EASTBOURNE  
BN21 3QJ

**CLIENT INFO**  
CONTACT NAME  
EVOL EMPIRE LIMITED  
CONTACT NUMBER  
07487 6800200  
EMAIL  
shoes@eatdrinksleep.co.uk

**CLIENT ADDRESS**  
53 GILDREGE ROAD  
EASTBOURNE  
BN21 4FS

**DESIGNER INFO**  
SITE CONTACT  
JOSHUA CARR DESIGN  
CONTACT NUMBER  
07717 234666  
EMAIL  
JOSH.CARR@ME.COM

**DESIGNER ADDRESS**  
1 ST GEORGES RD  
HASTINGS  
TN34 3NH

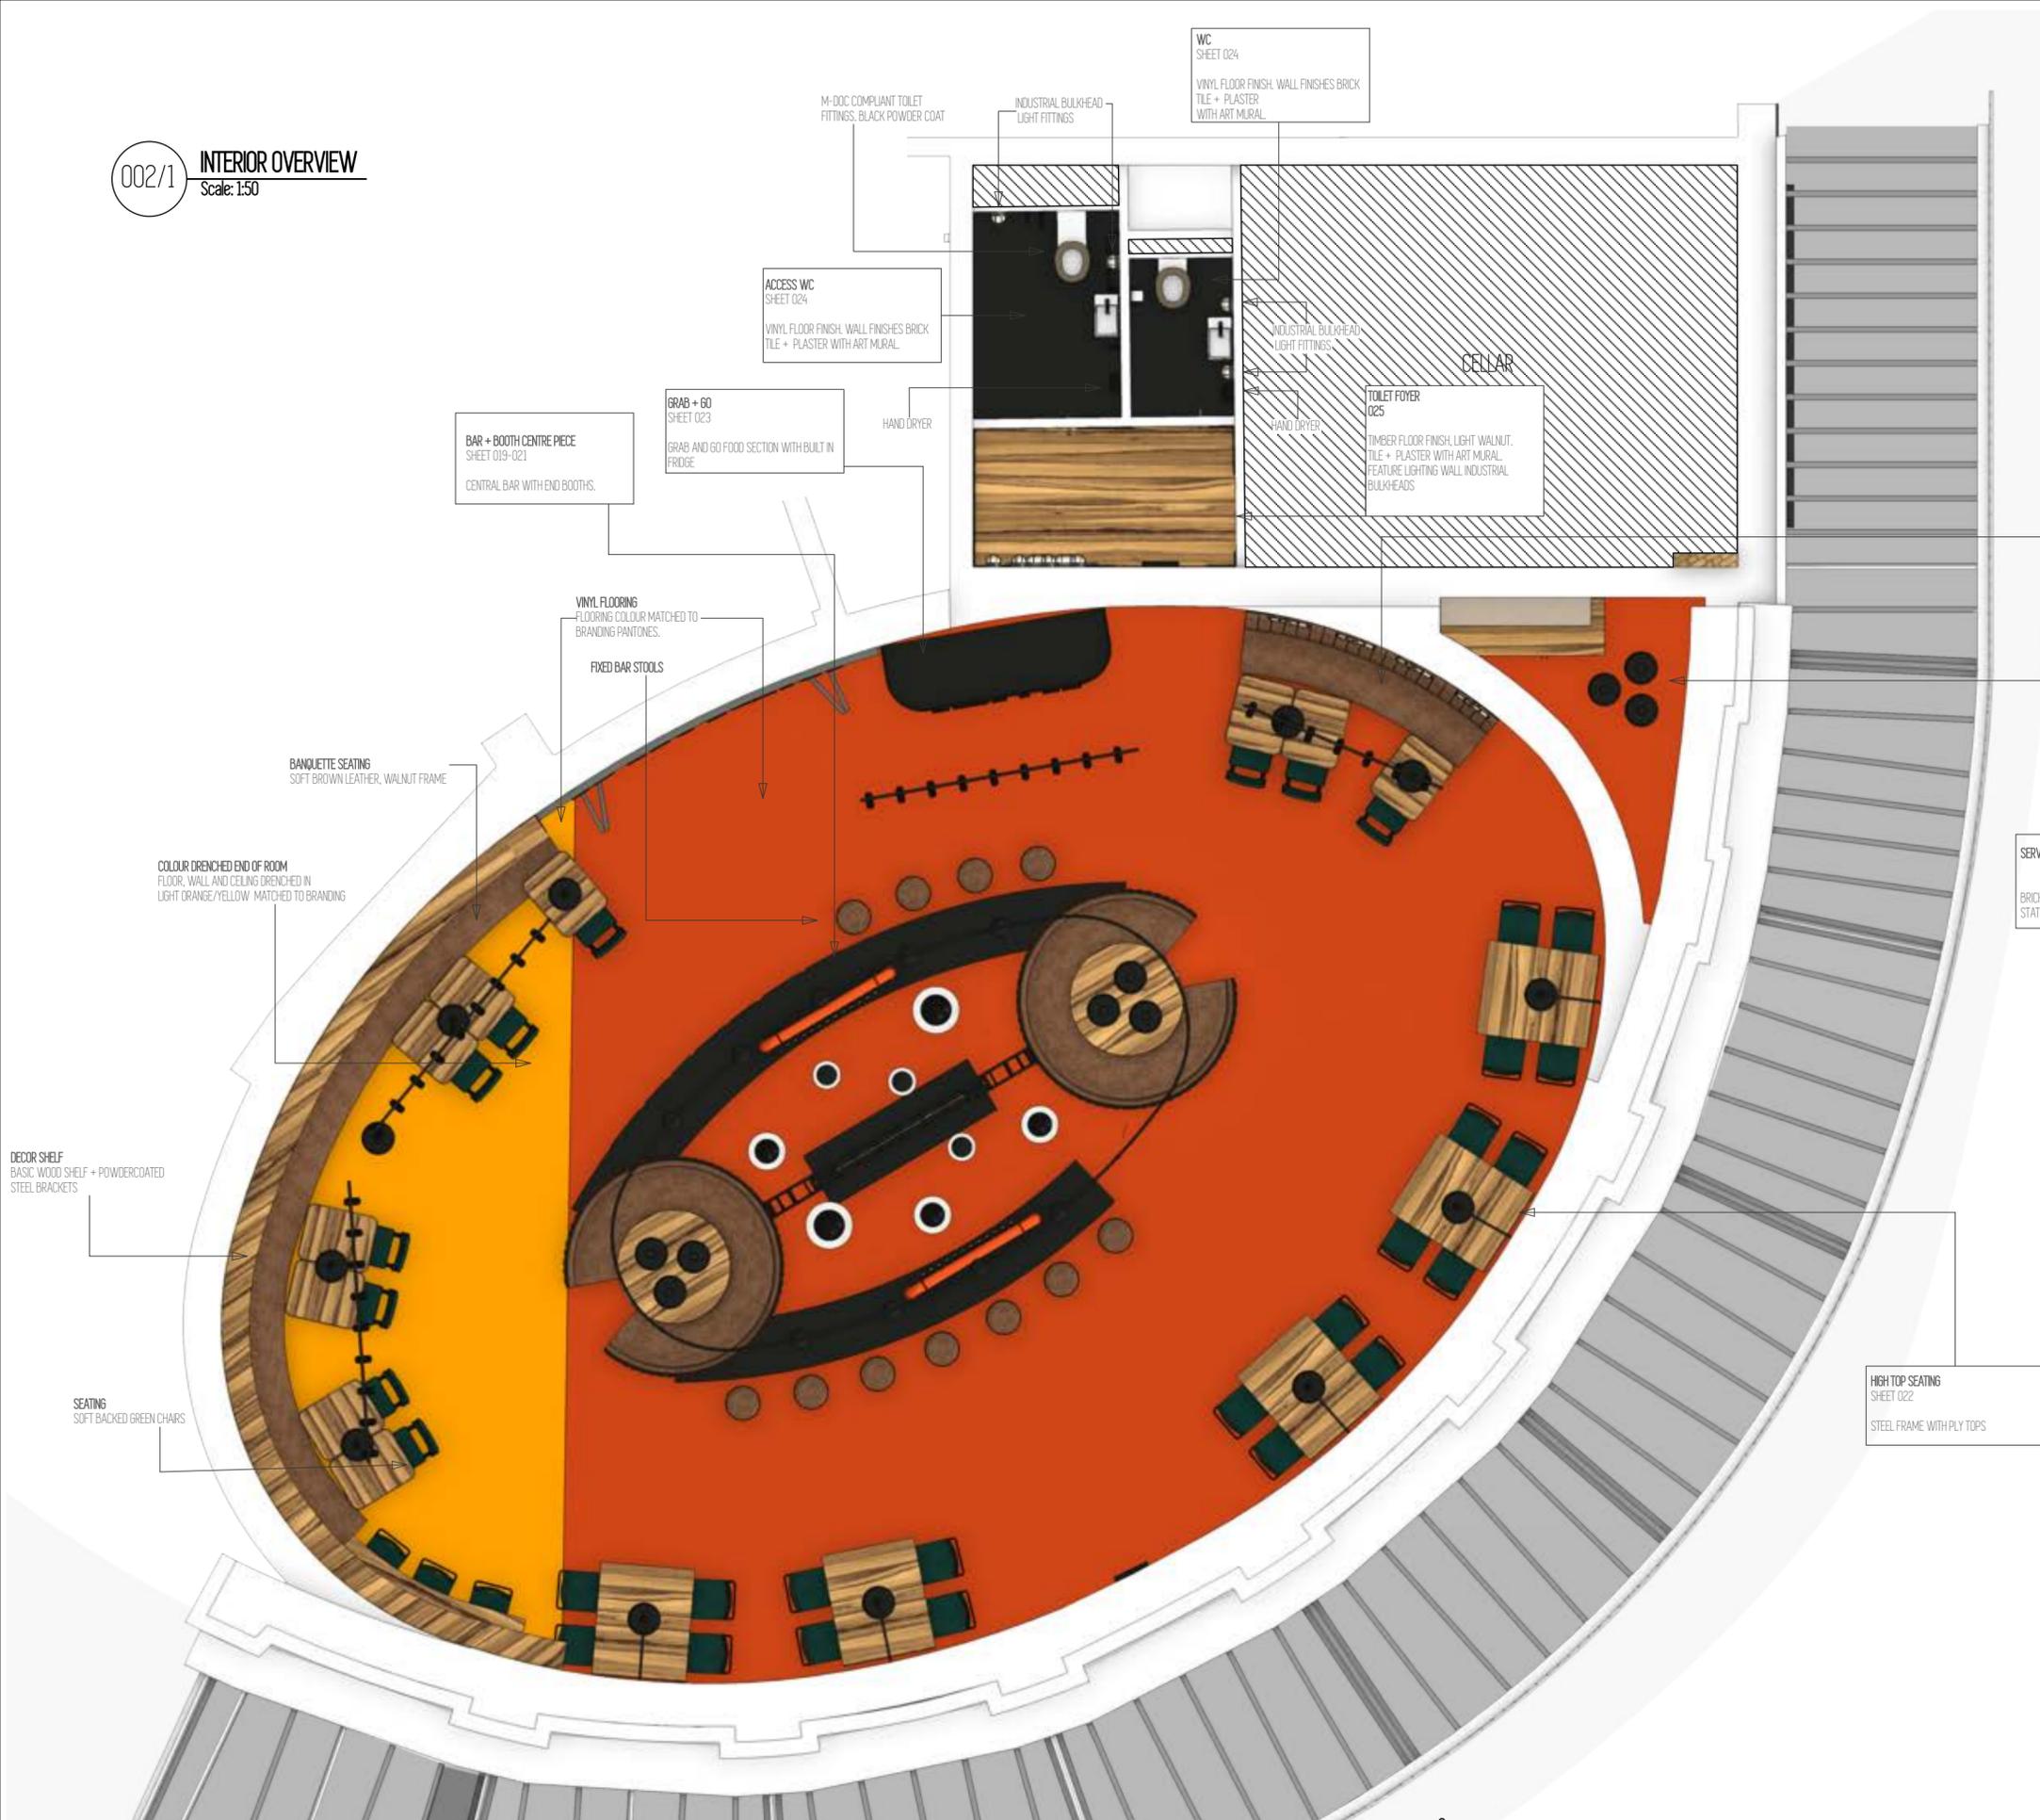

**FOR PLANNING**



0  
1  
2  
3  
4  
5  
6