


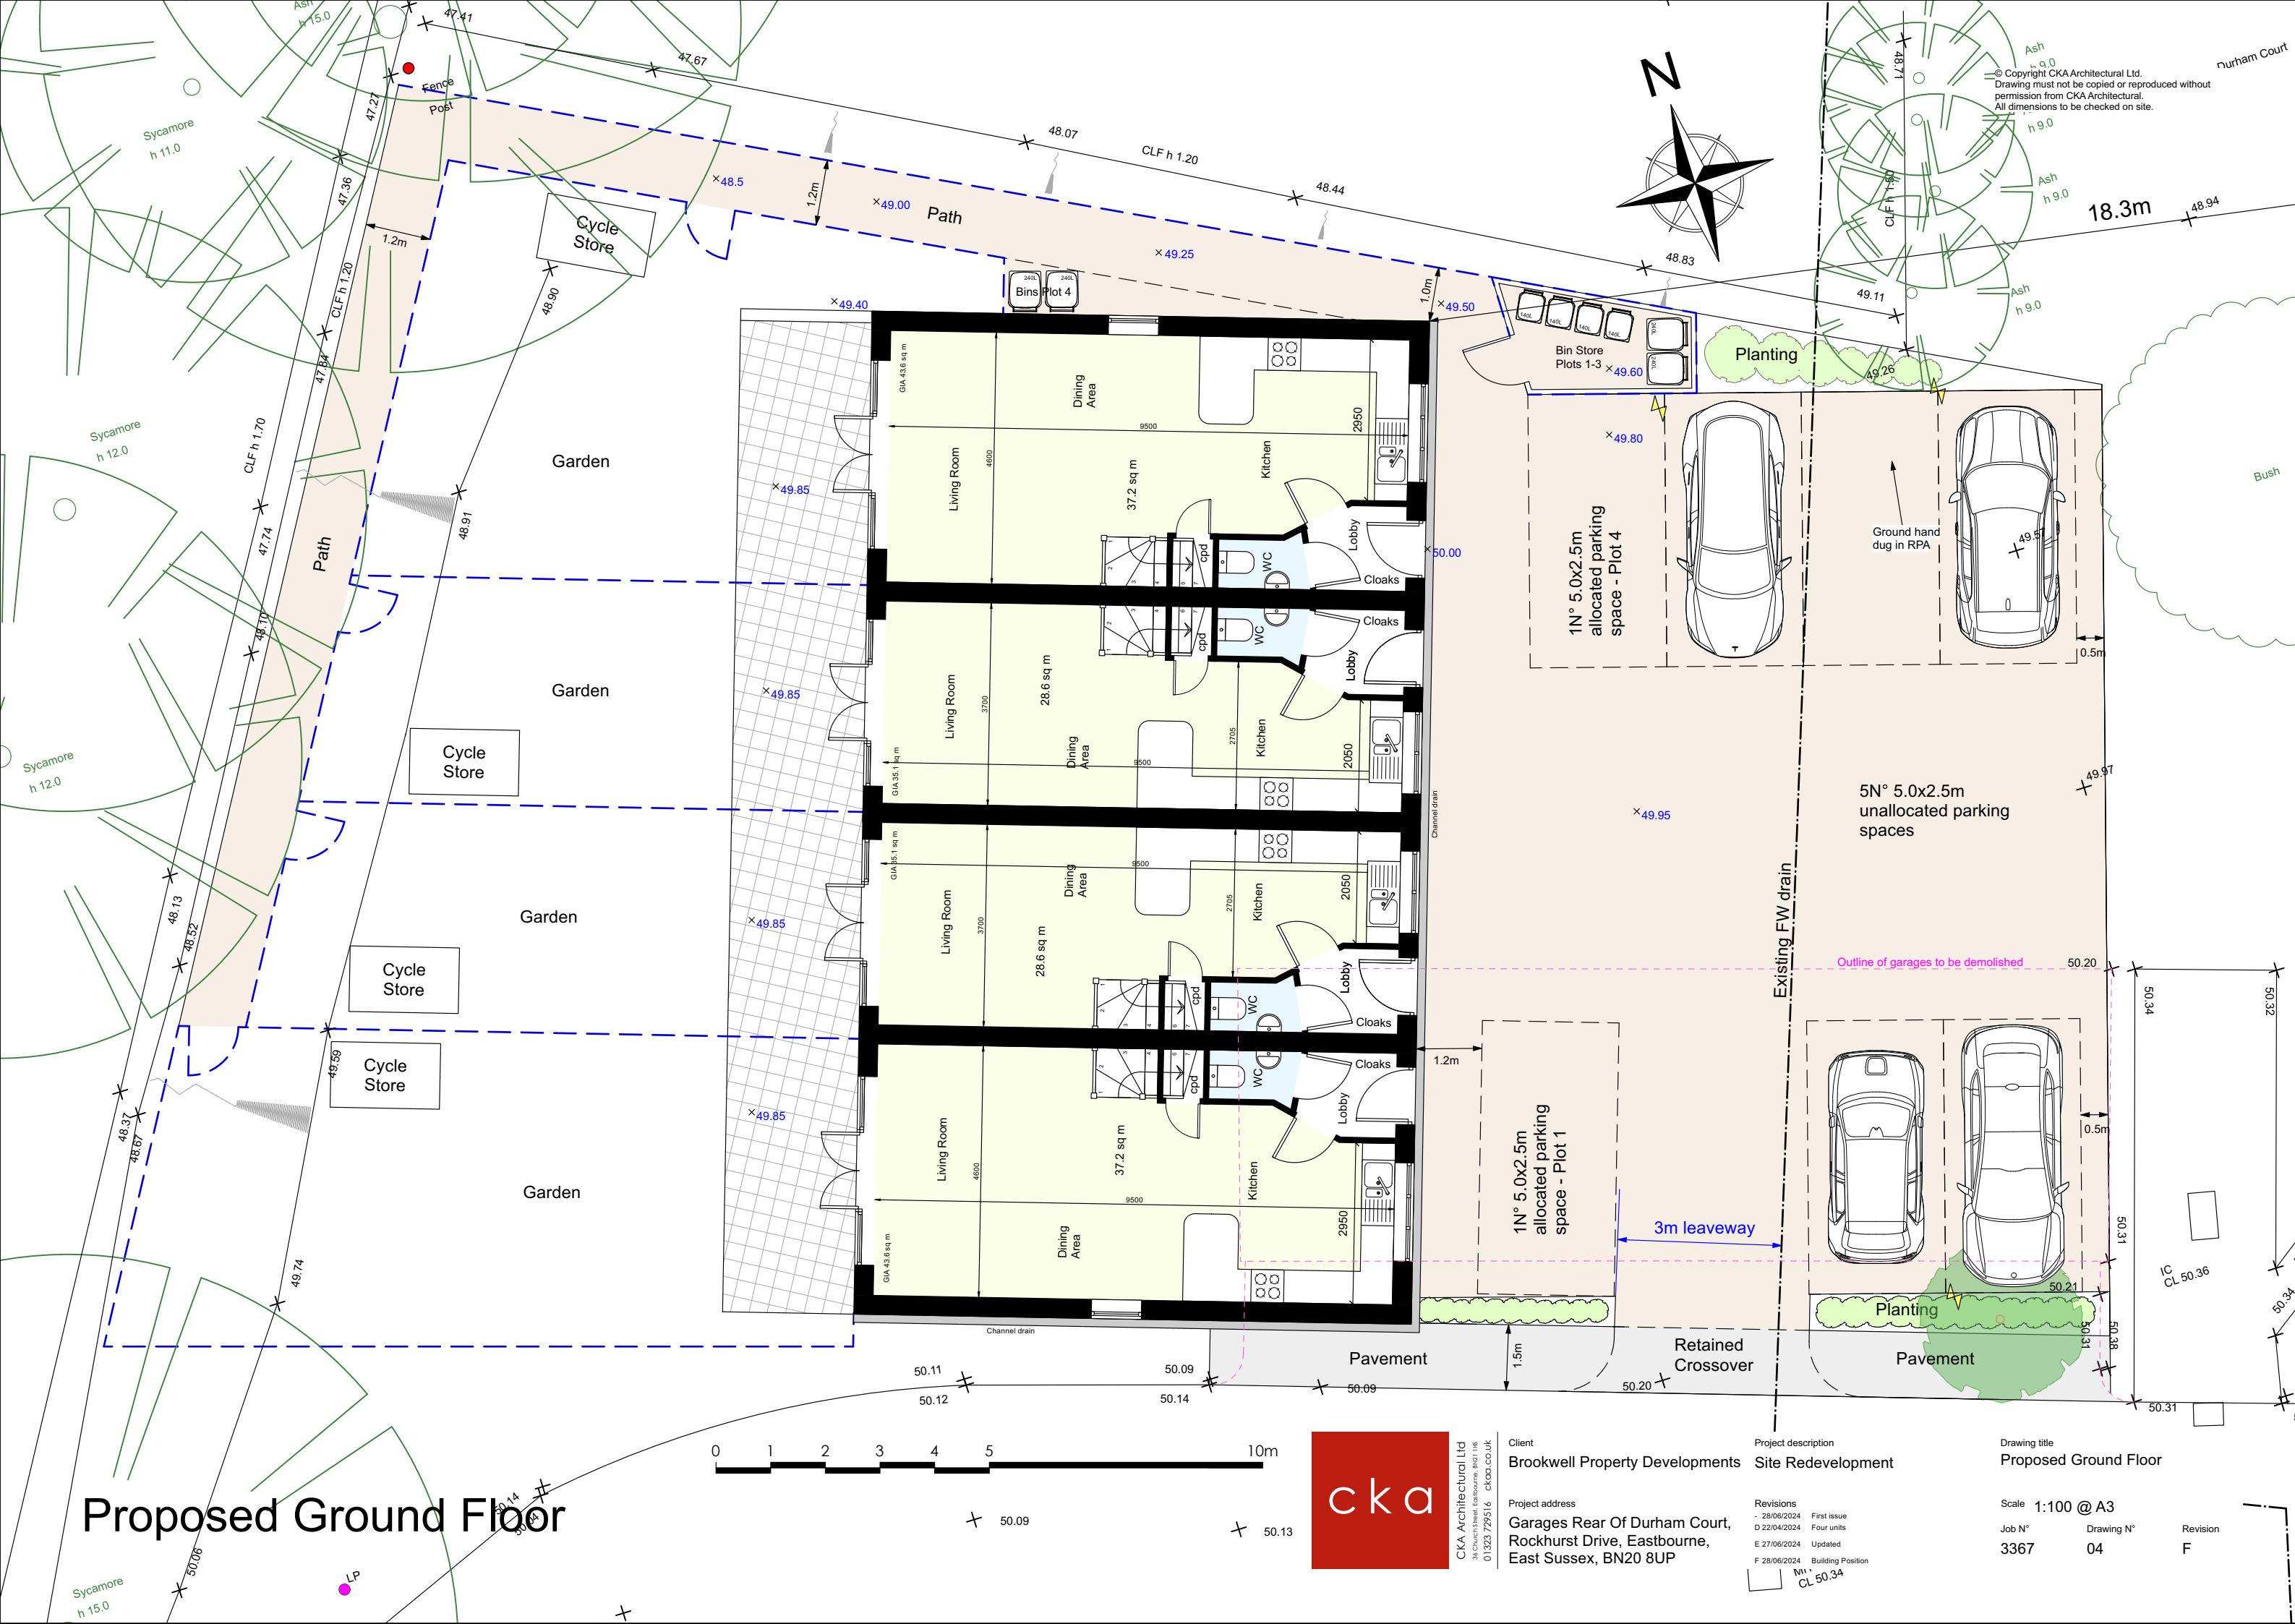

Proposed Ground Floor



CKA Architectural Ltd
34 Church Street, Eastbourne, BN21 1HE
01323 729516 cka.co.uk

Client
Brookwell Property Developments

Project description
Site Redevelopment

Project address
Garages Rear Of Durham Court,
Rockhurst Drive, Eastbourne,
East Sussex, BN20 8UP

Revisions	First issue
- 28/06/2024	Four units
D 22/04/2024	Updated
E 27/08/2024	Building Position
F 28/06/2024	CL 50.34

Drawing title
Proposed Ground Floor

Scale 1:100 @ A3

Job N°	Drawing N°	Revision
3367	04	F