



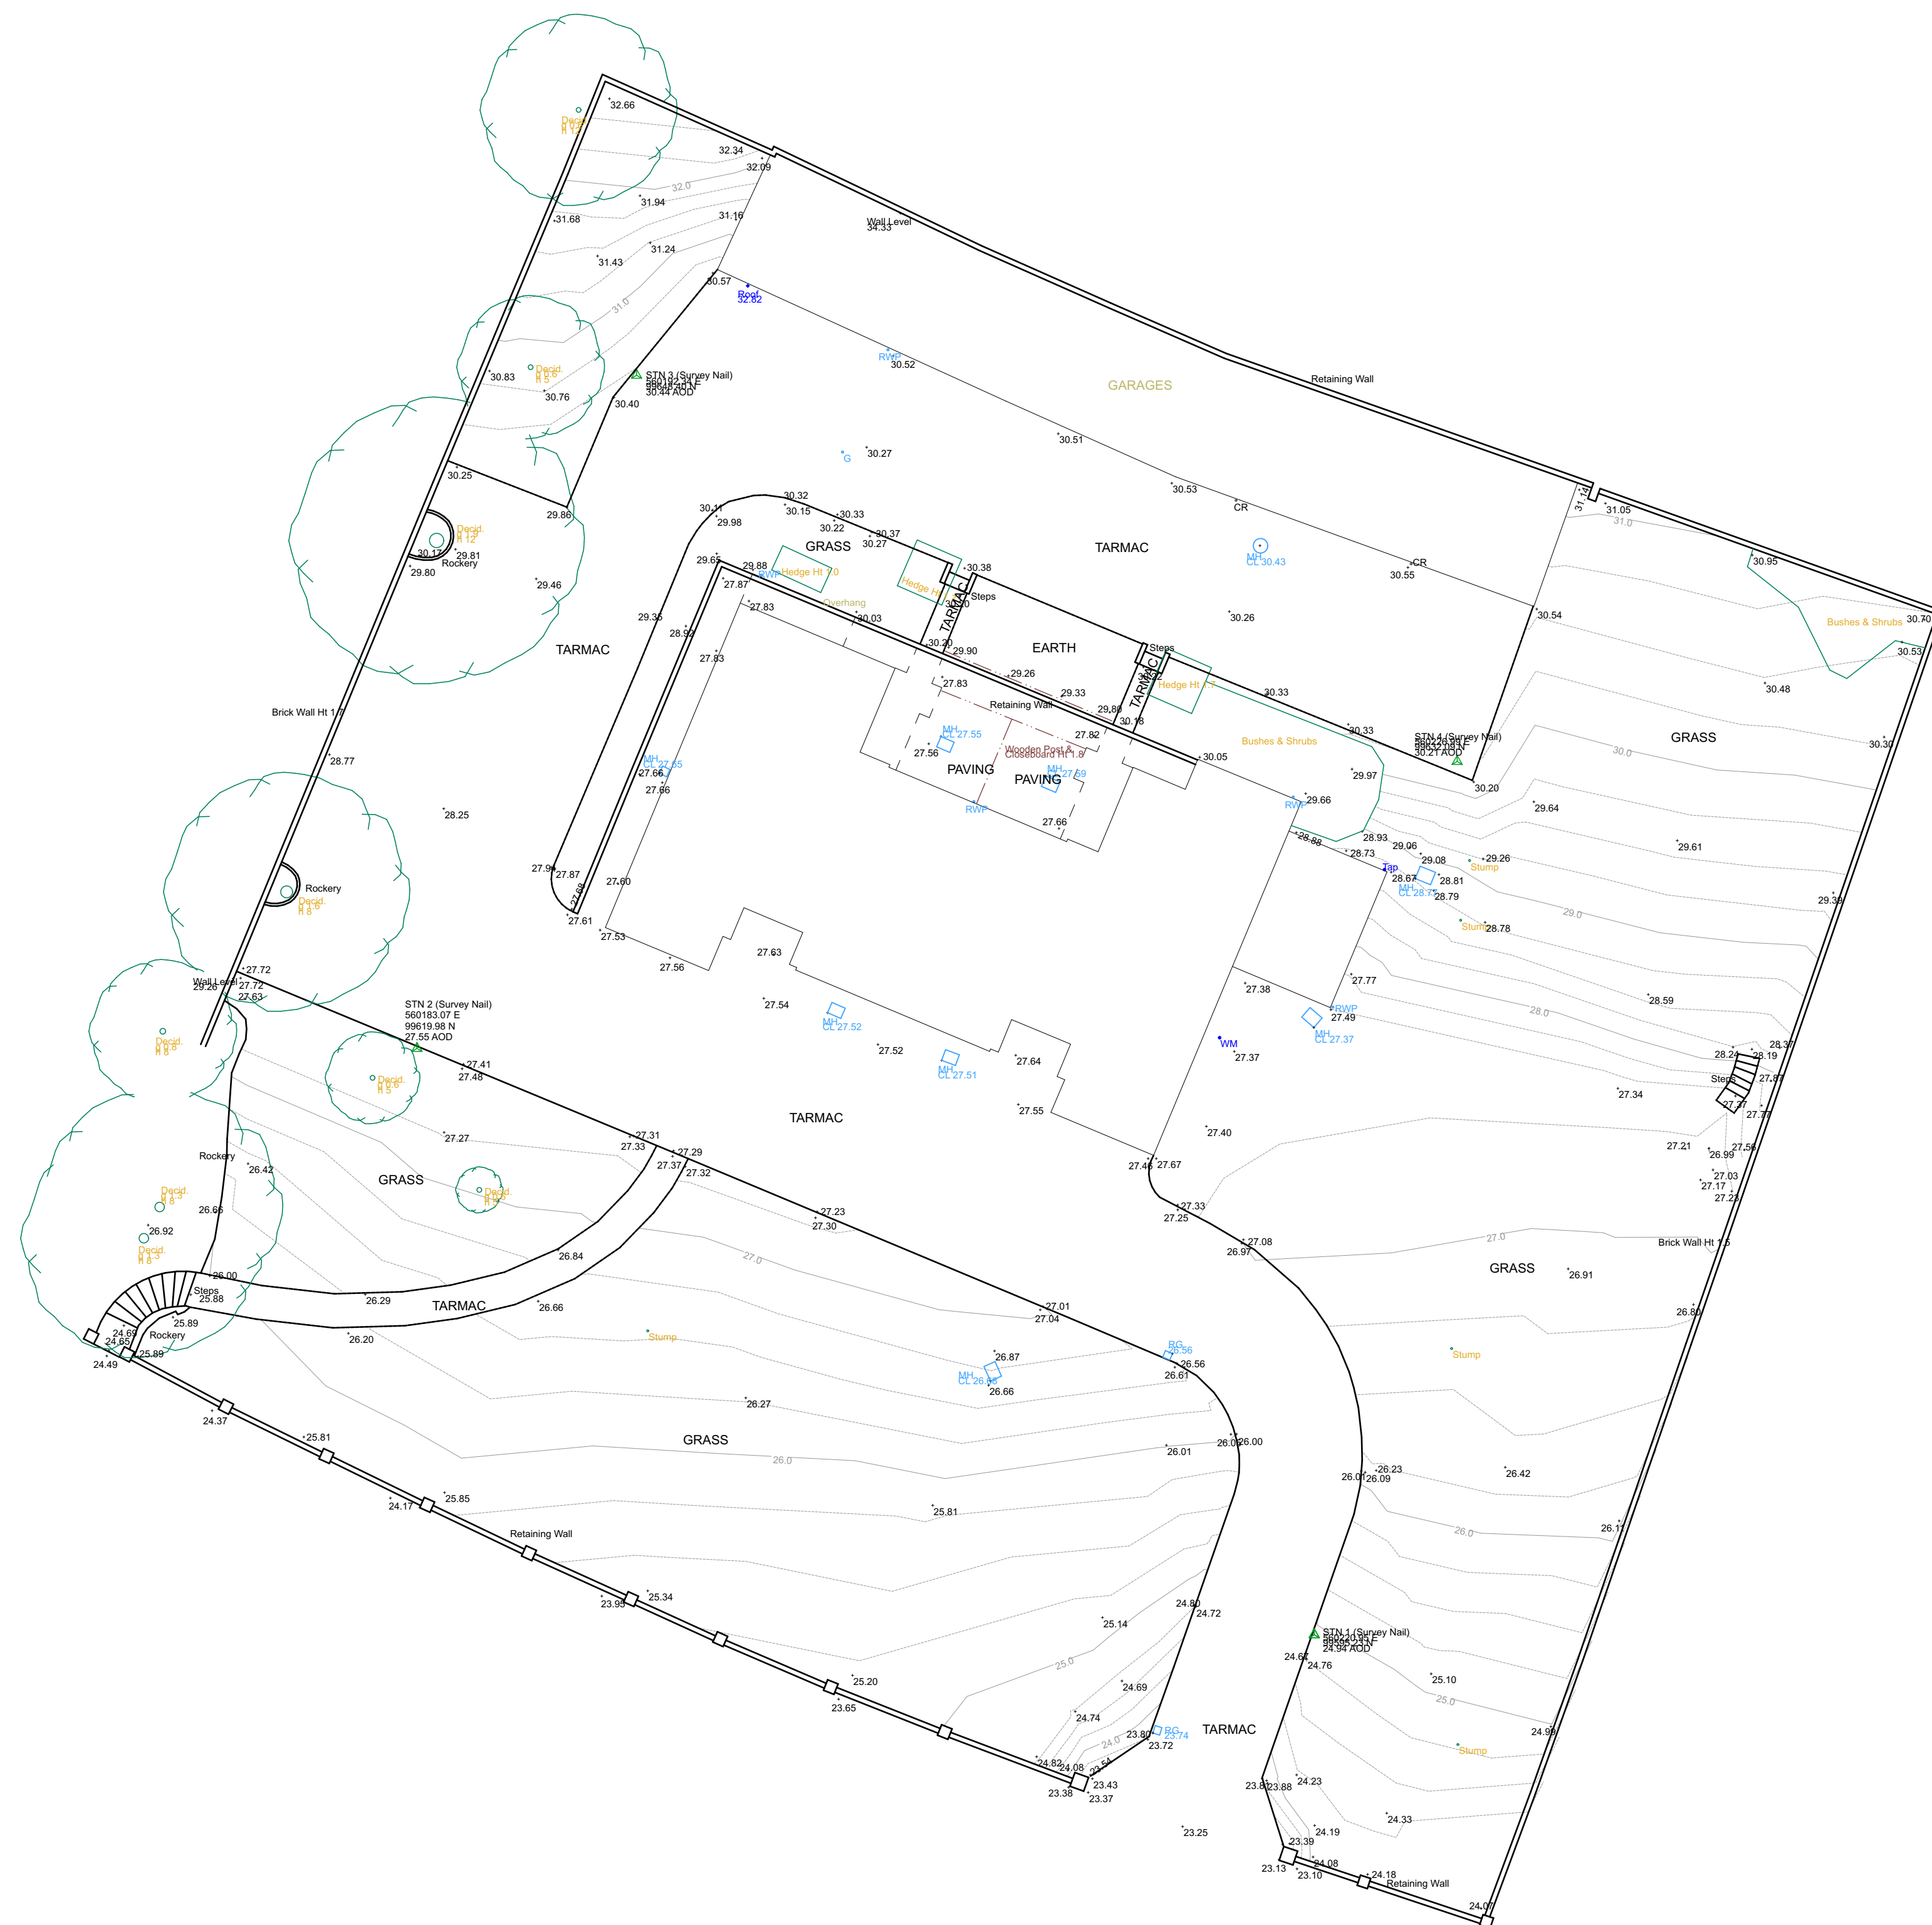

1:200

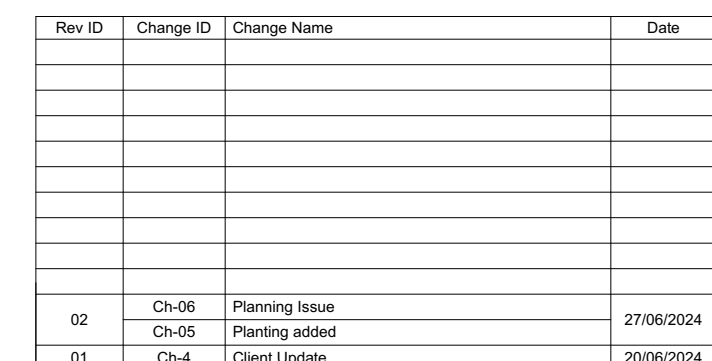

MACKELLAR
SCHWERDT
ambiente

Client
Prideaux House Ltd

Original Scale
A1

NOTES

This drawing is Copyright © and shall not be reproduced any other purpose without the written permission of the copyright holder.

Do not scale this drawing.

The Contractor is responsible for checking all dimensions. Report any discrepancies, errors or omissions to the Architect immediately.

The Contractor shall ensure that all goods, materials and workmanship conform with current British Agrement Certificates, British and Building Regulations, and ensure that all works are compliance with all current Codes of Practice and Respect of Health & Safety.

This office is licensed to reproduce Ordnance Survey maps onto drawings but anyone doing so must ensure that this use acknowledged by displaying the following on all copies marked as Crown Copyright. All rights reserved. Licence number AF/100006739

ex BN7 2BQ
co.uk

reproduce nor used for
on of the archi ts.

dimension
to the As pects

materials and workman ip
tes, Briti sh standards
works are execu ted in full
and Registra tion

Survey maps onto
at this use
all copies all pape
Licence number Af