


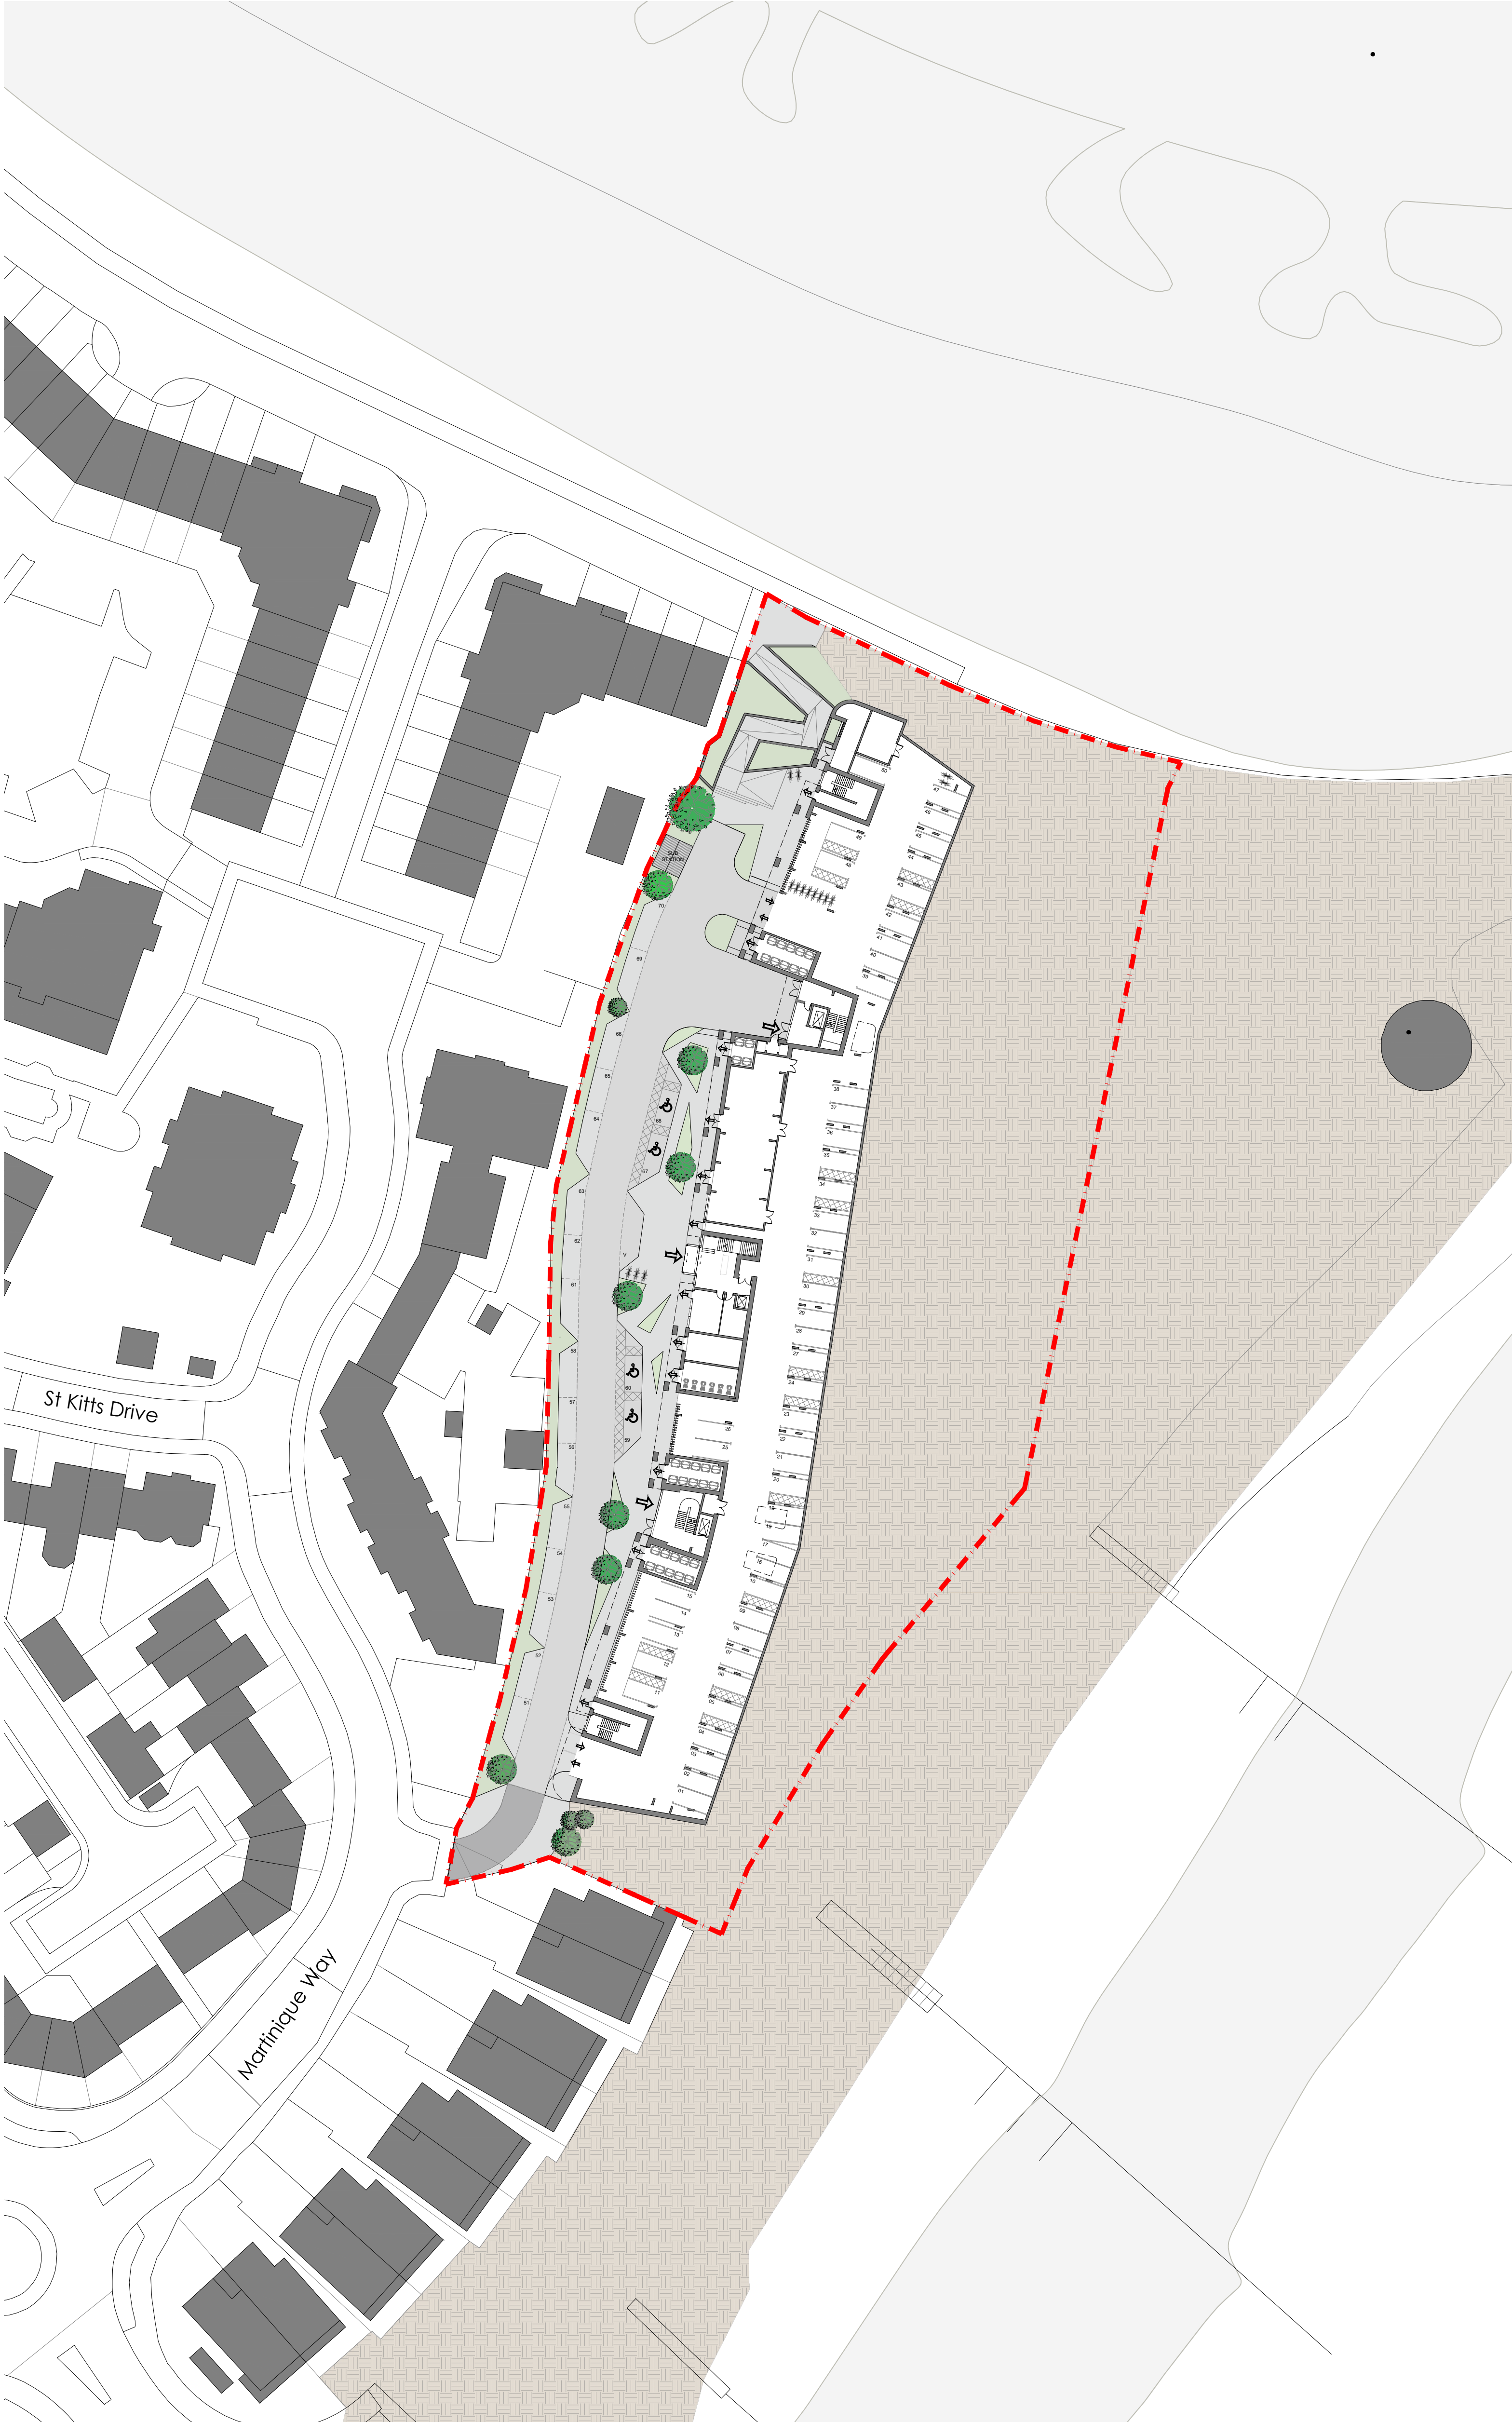

rev	date	initials	revision	checked
P.01	14/12/23	KT	Planning Submission	☒
P.02	19/12/23	KT	Planning Submission Revised hard landscape at site entrance	☒
P.03	26/06/24	AV	Planning Submission Revised landscape layout	☒

S4 - FOR STAGE APPROVAL

This drawing is copyright. All rights described in Chapter IV of the Copyright, Designs and Patents Act 1988 have generally been reserved. All drawings are the property of the client. No part of this drawing may be reproduced, stored in a retrieval system, or transmitted in any form or by any means, electronic, mechanical, photocopying, recording, or by any information storage or retrieval system, without the prior written permission of the client. The client is responsible for ensuring that the drawing is used for the purpose for which it was prepared and for any other use of the drawing without the prior written permission of the client.

Client
Untold Living

Project
Martinique Way
Eastbourne

Title
Proposed Block Plan
Lower Ground Floor

Drawing No
23026 -GFA-ZZ-LG-DR-A-10913

Rev **Drawn** **Date** **Scale**
P.03KT 28/11/2023 1:500 @A1

GAUNT FRANCIS Architects
Cardiff & London
23 Womansby Street | Cardiff CF10 1BR | T: 029 2023 3993 | W: GauntFrancis.co.uk

L:\Projects\23026_Untold Living\Eastbourne\DESIGN\A1_PROGRESS\01_DEFINED DWGS\10_SITEWIDE